


| |
|-----------|
| REVISIONS |
| |
| |
| |

ADDITION TO CLARK CENTER
LA PLATA, MARYLAND


R.L. LITTEN & ASSOCIATES, ARCHITECTS, LLC
300 CHARLES STREET, SUITE 4
P.O. BOX 1920, LAPLATA, MD 20646 (301) 934-1471

| |
|----------|
| KL |
| RL |
| 07-14-09 |
| 05-79 |


322

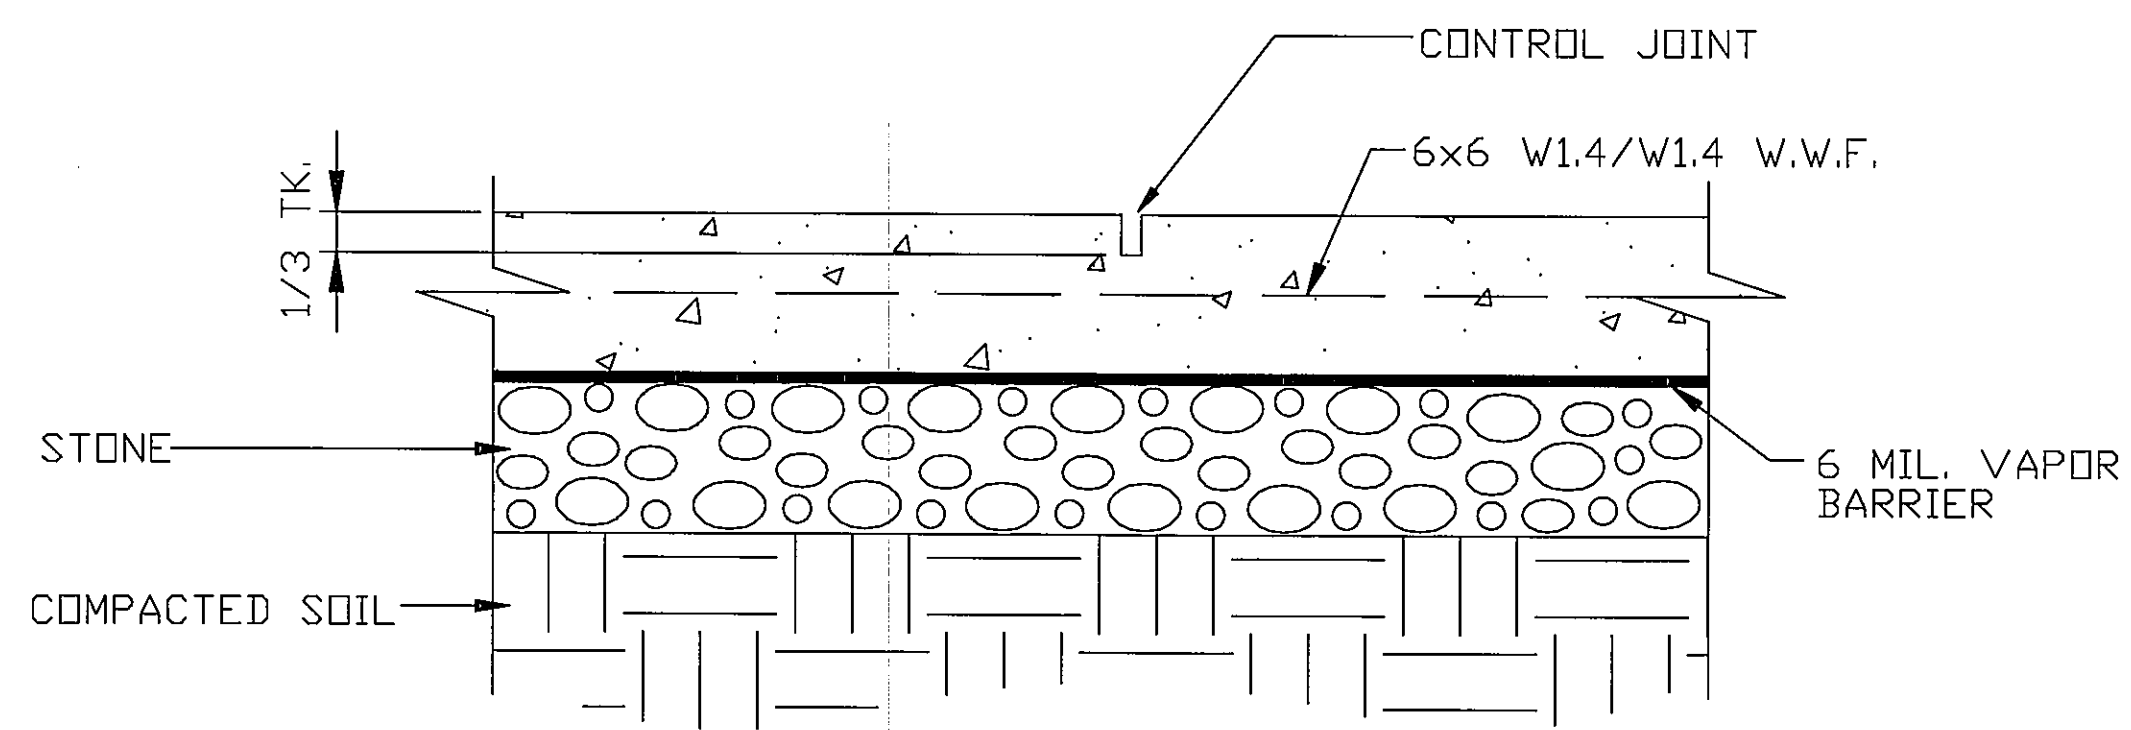

1 TYPICAL CONTROL JOINT
S3 SCALE: _____ NTS

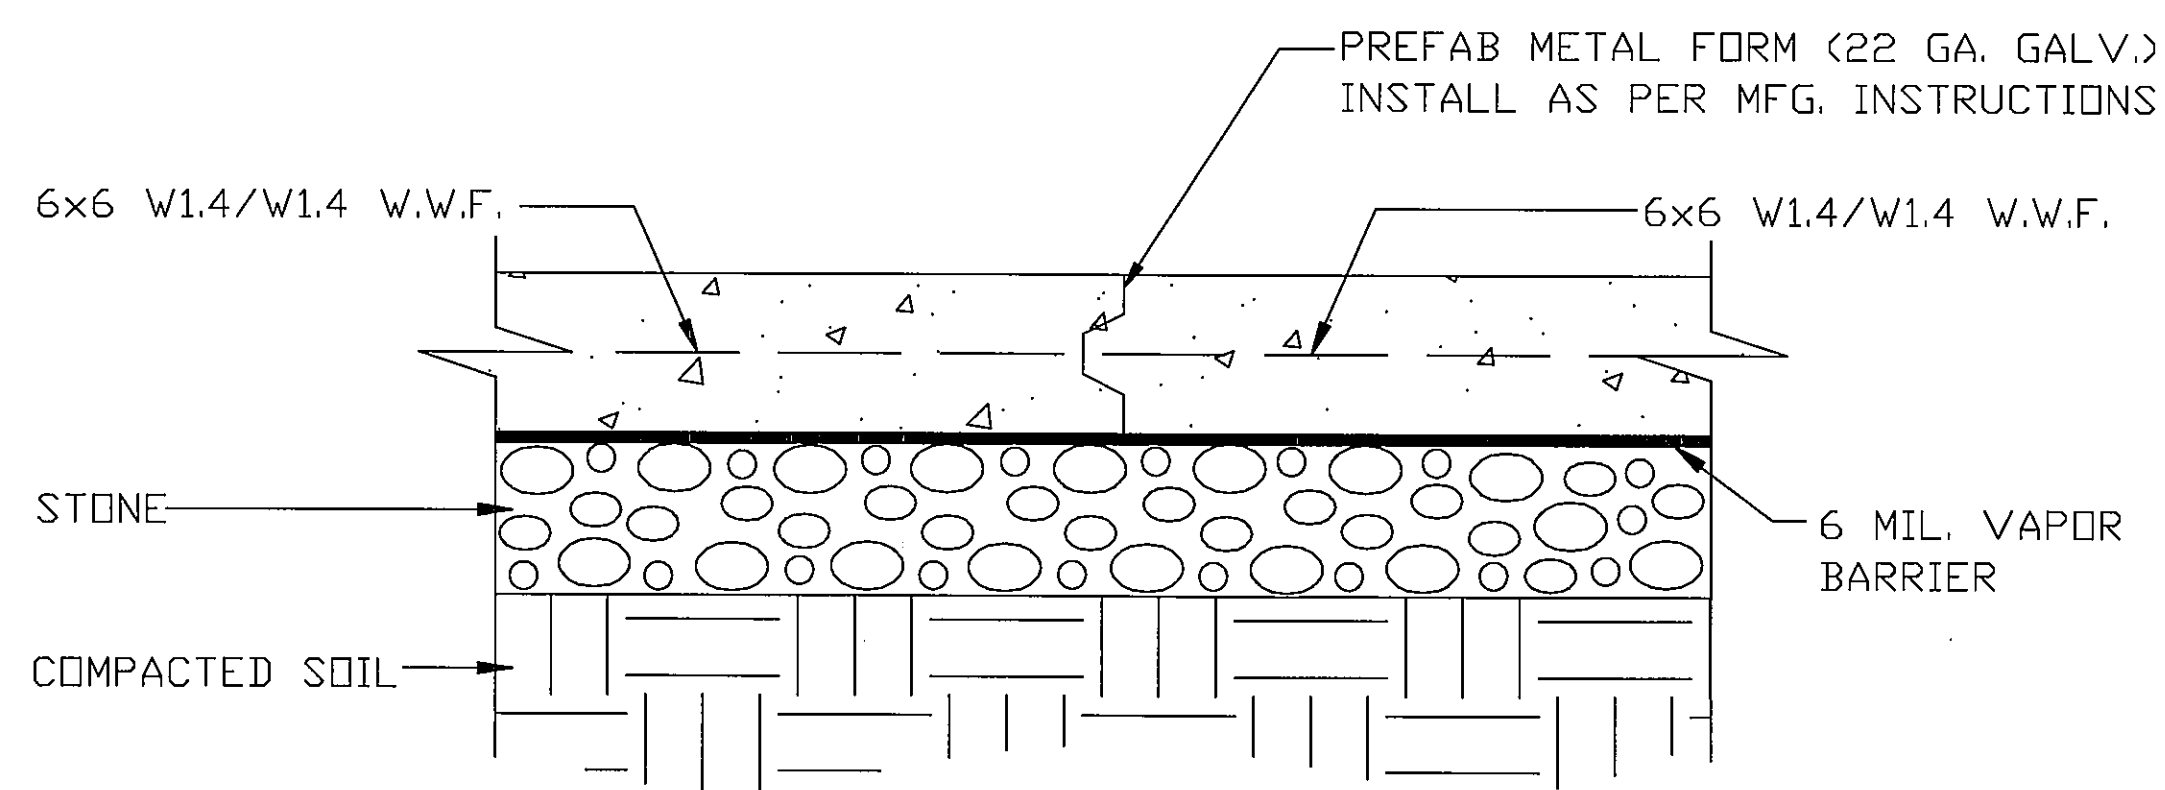

2 TYPICAL CONSTRUCTION JOINT
S3 SCALE: _____ NTS

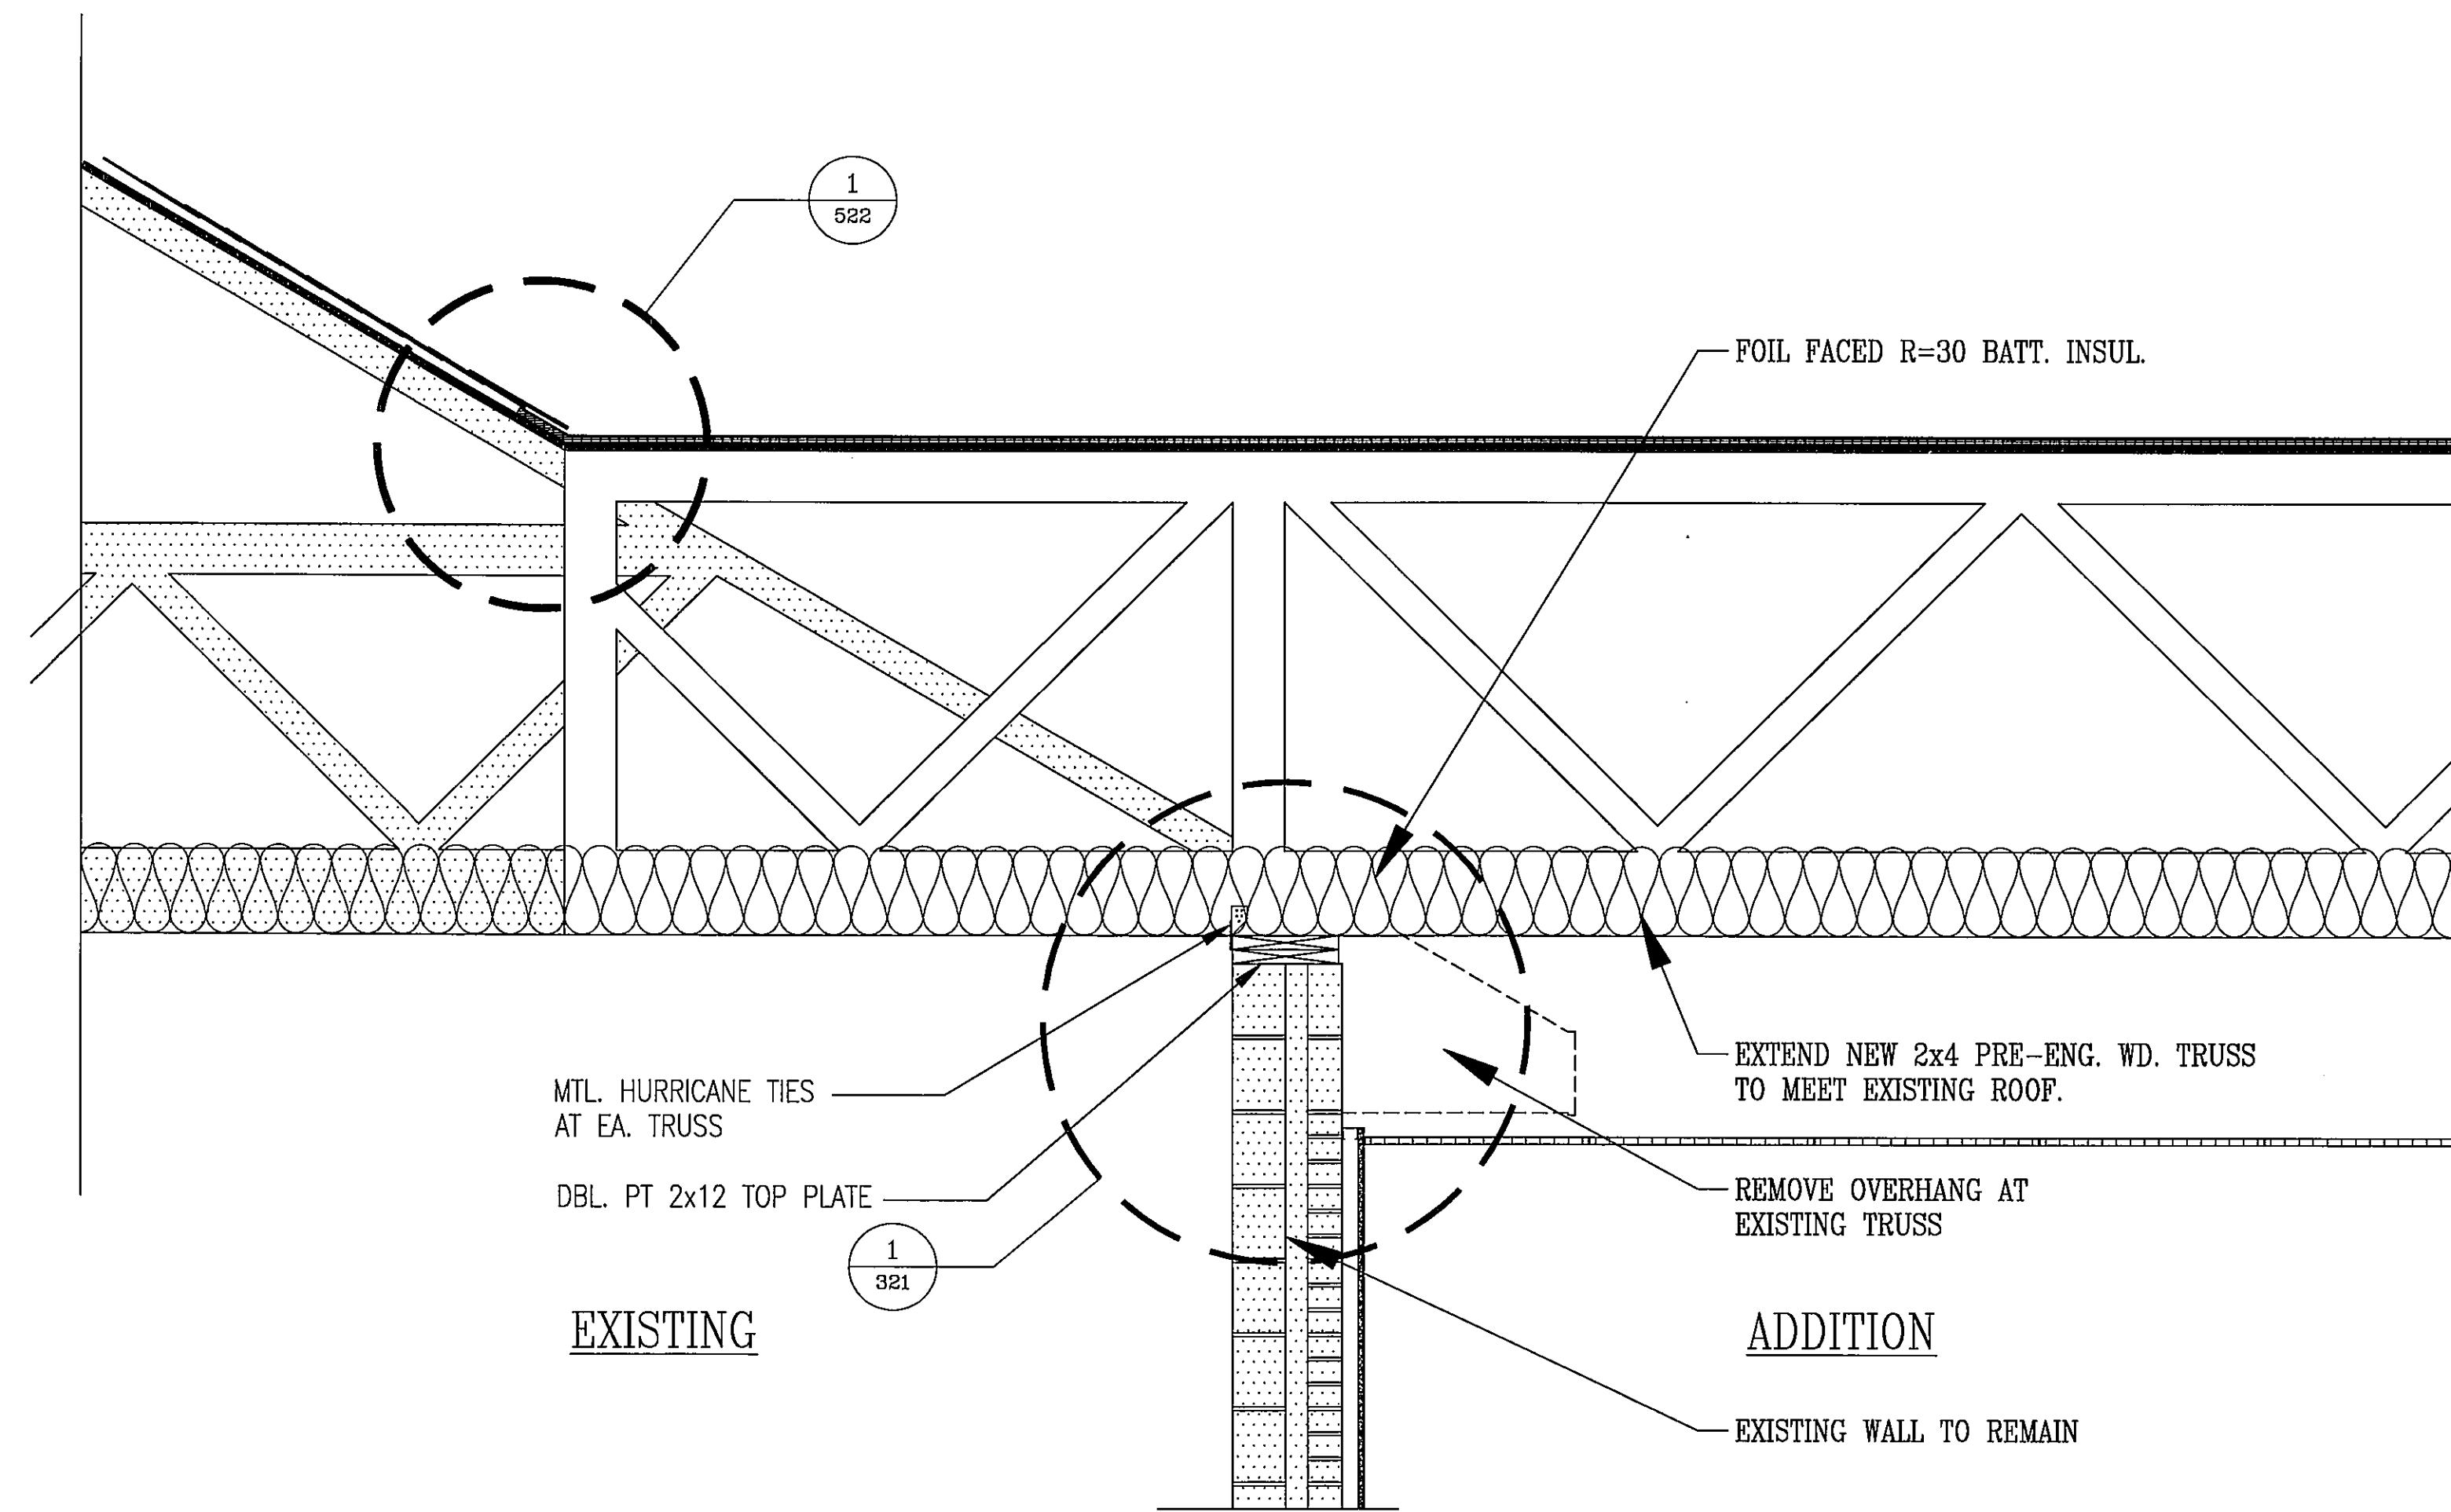

3 ROOF DETAIL
3/4\"=1'-0"