



3 RIGHT SIDE ELEVATION
3/16"=1'-0"

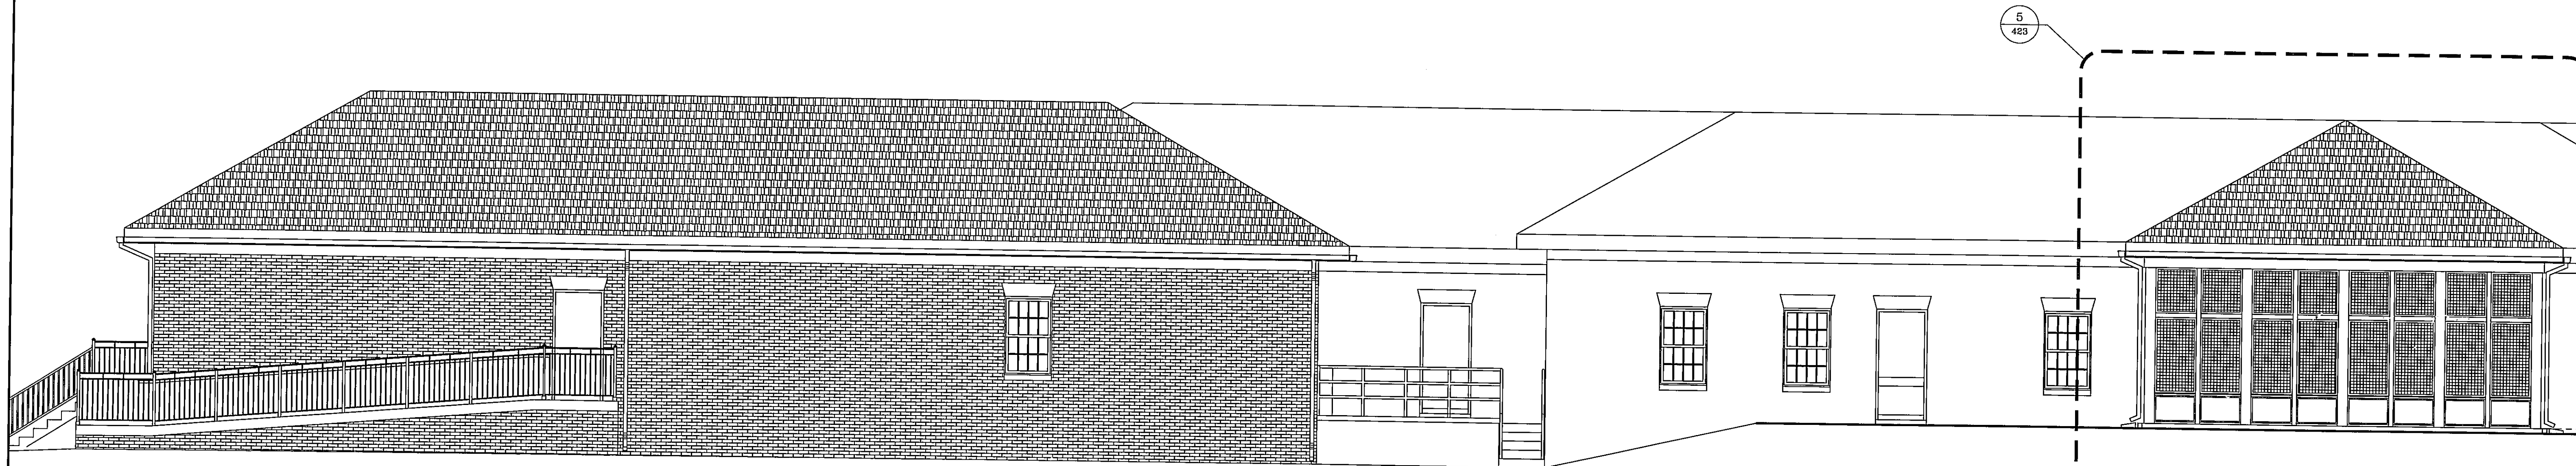

2 REAR ELEVATION
3/16"=1'-0"

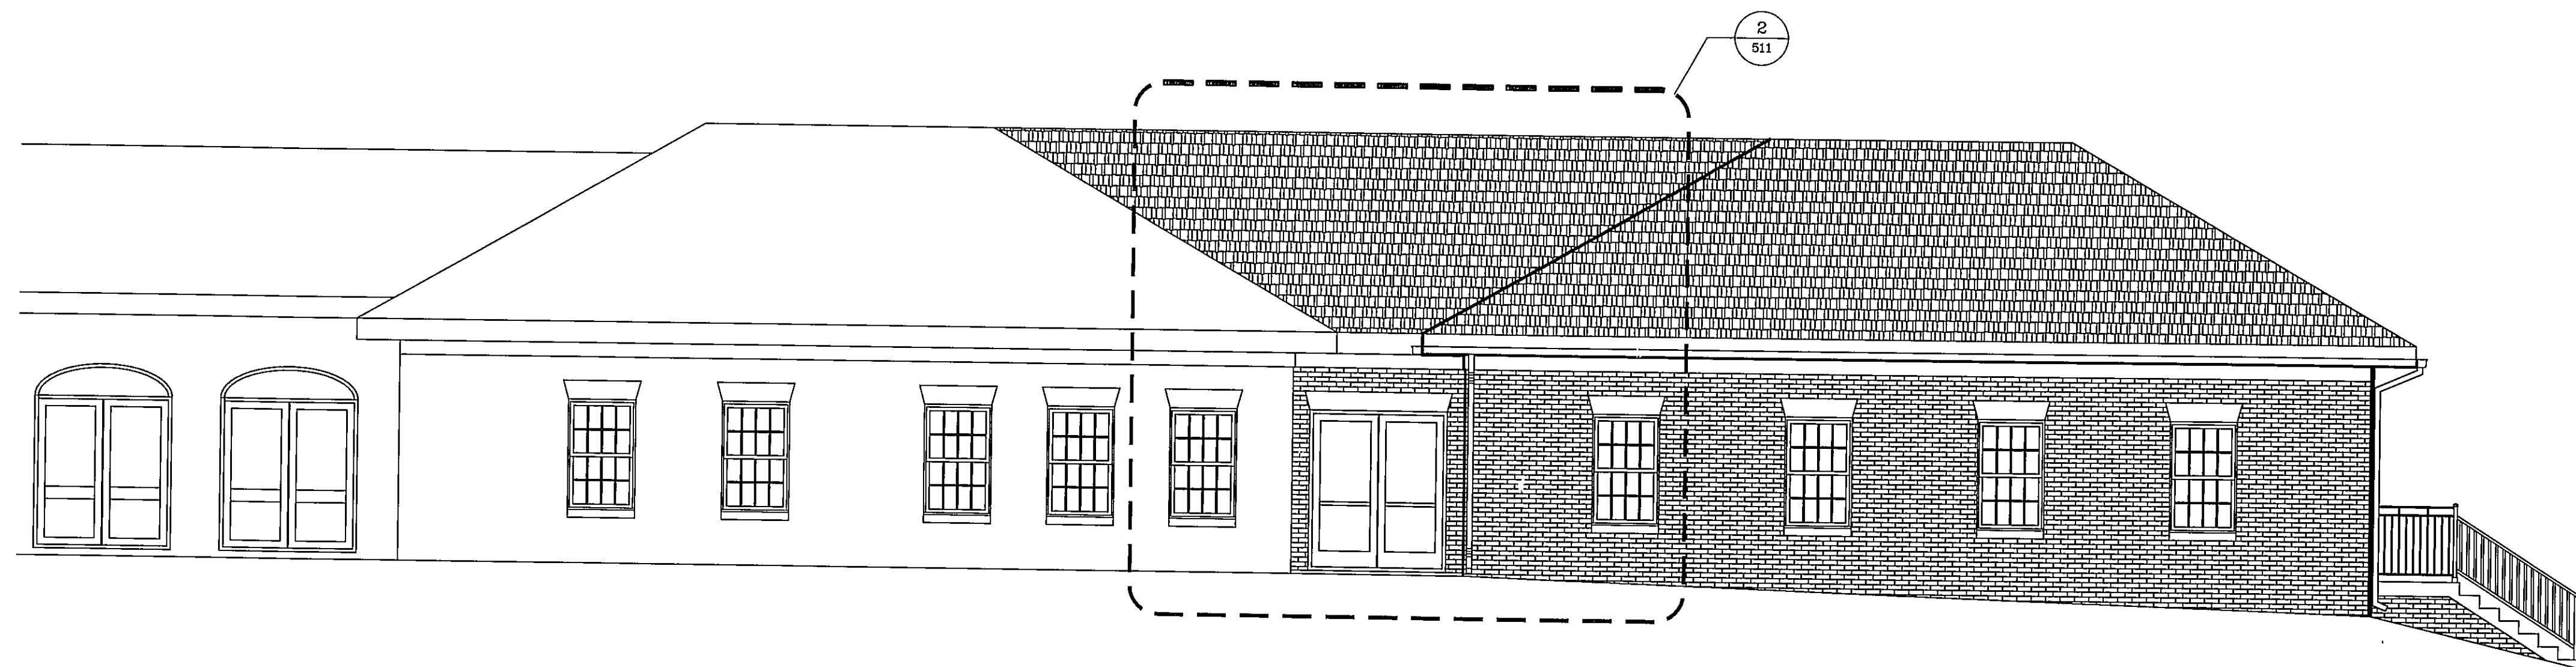

1 FRONT ELEVATION
3/16"=1'-0"

NOTE: ALL NEW RIDGES, FASCIAS, SOFFITS,
TRIM BOARDS, WINDOW SIZES AND HEIGHTS, ETC.
TO ALIGN AND MATCH EX.

REVISIONS

ADDITION TO RICHARD R. CLARK SENIOR
CENTER
LA PLATA, MARYLAND

R.L. LITTEN & ASSOCIATES, ARCHITECTS, LLC

300 CHARLES STREET, SUITE 4

P.O. BOX 1920, LAPLATA, MD 20646 (301) 934-1471

KL

RL

07-14-09

05-79

501