



3 WALL SECTION
1"-1'-0"

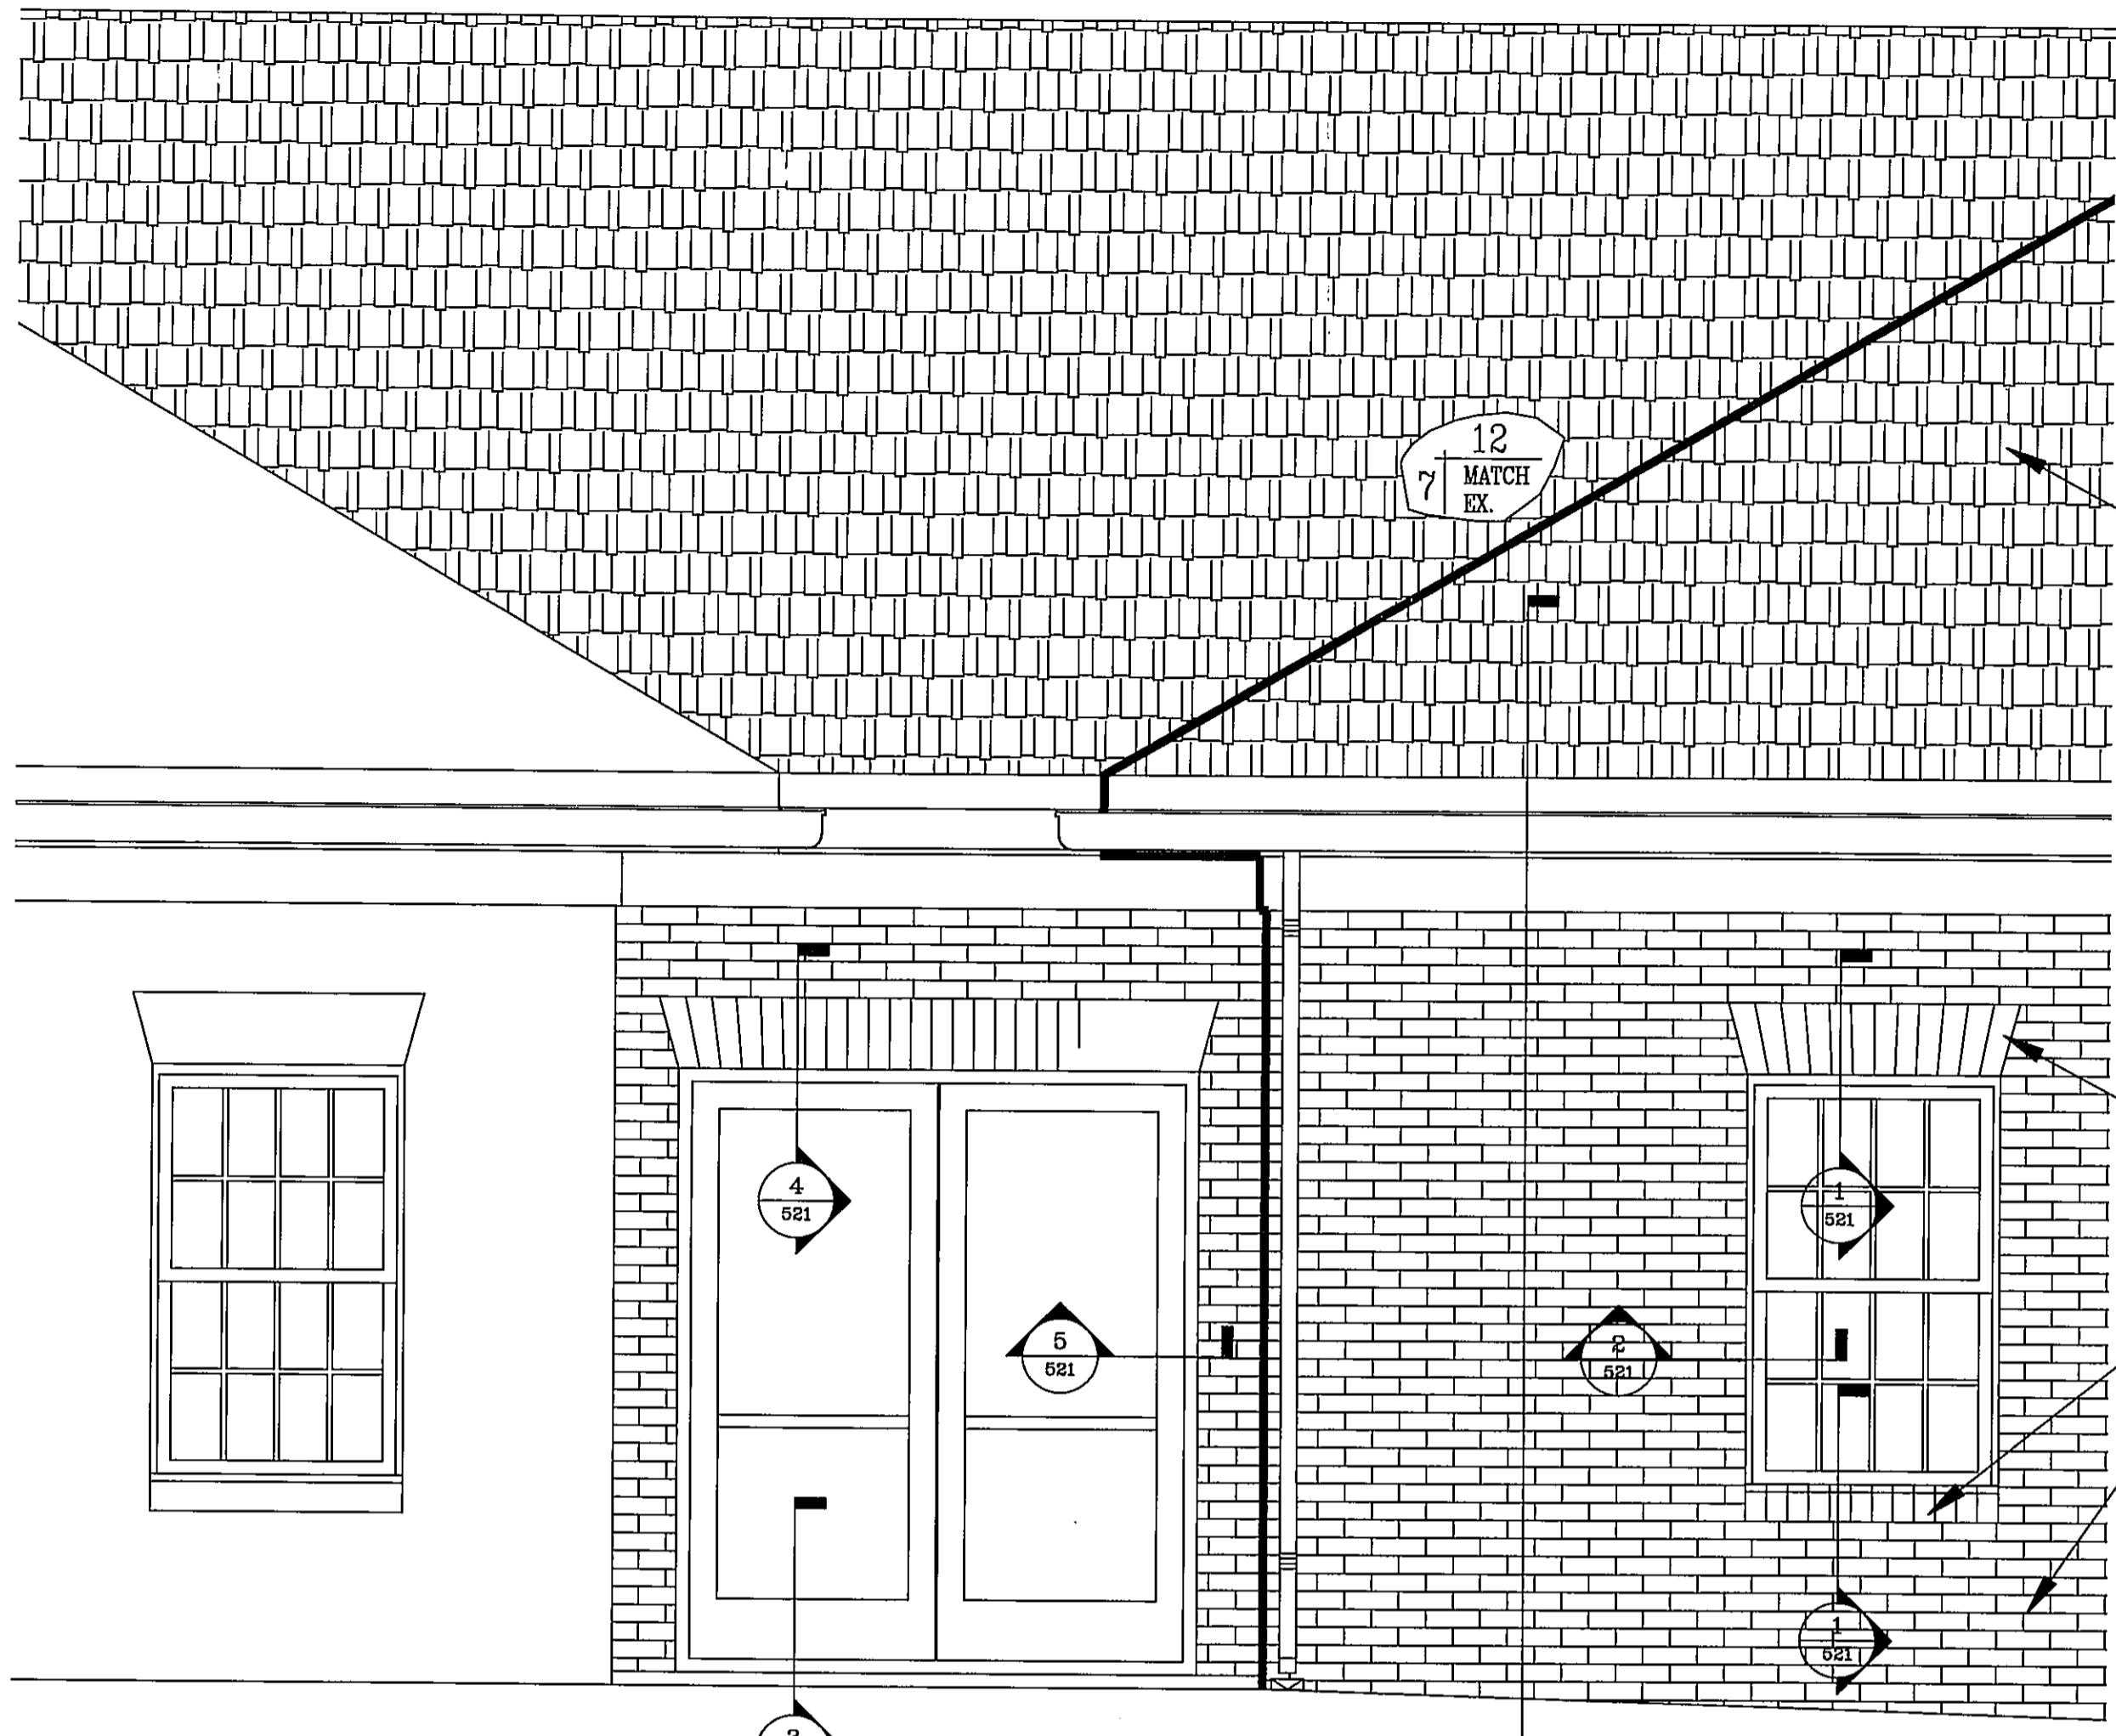

2 PARTIAL ELEVATION
1/2"-1'-0"

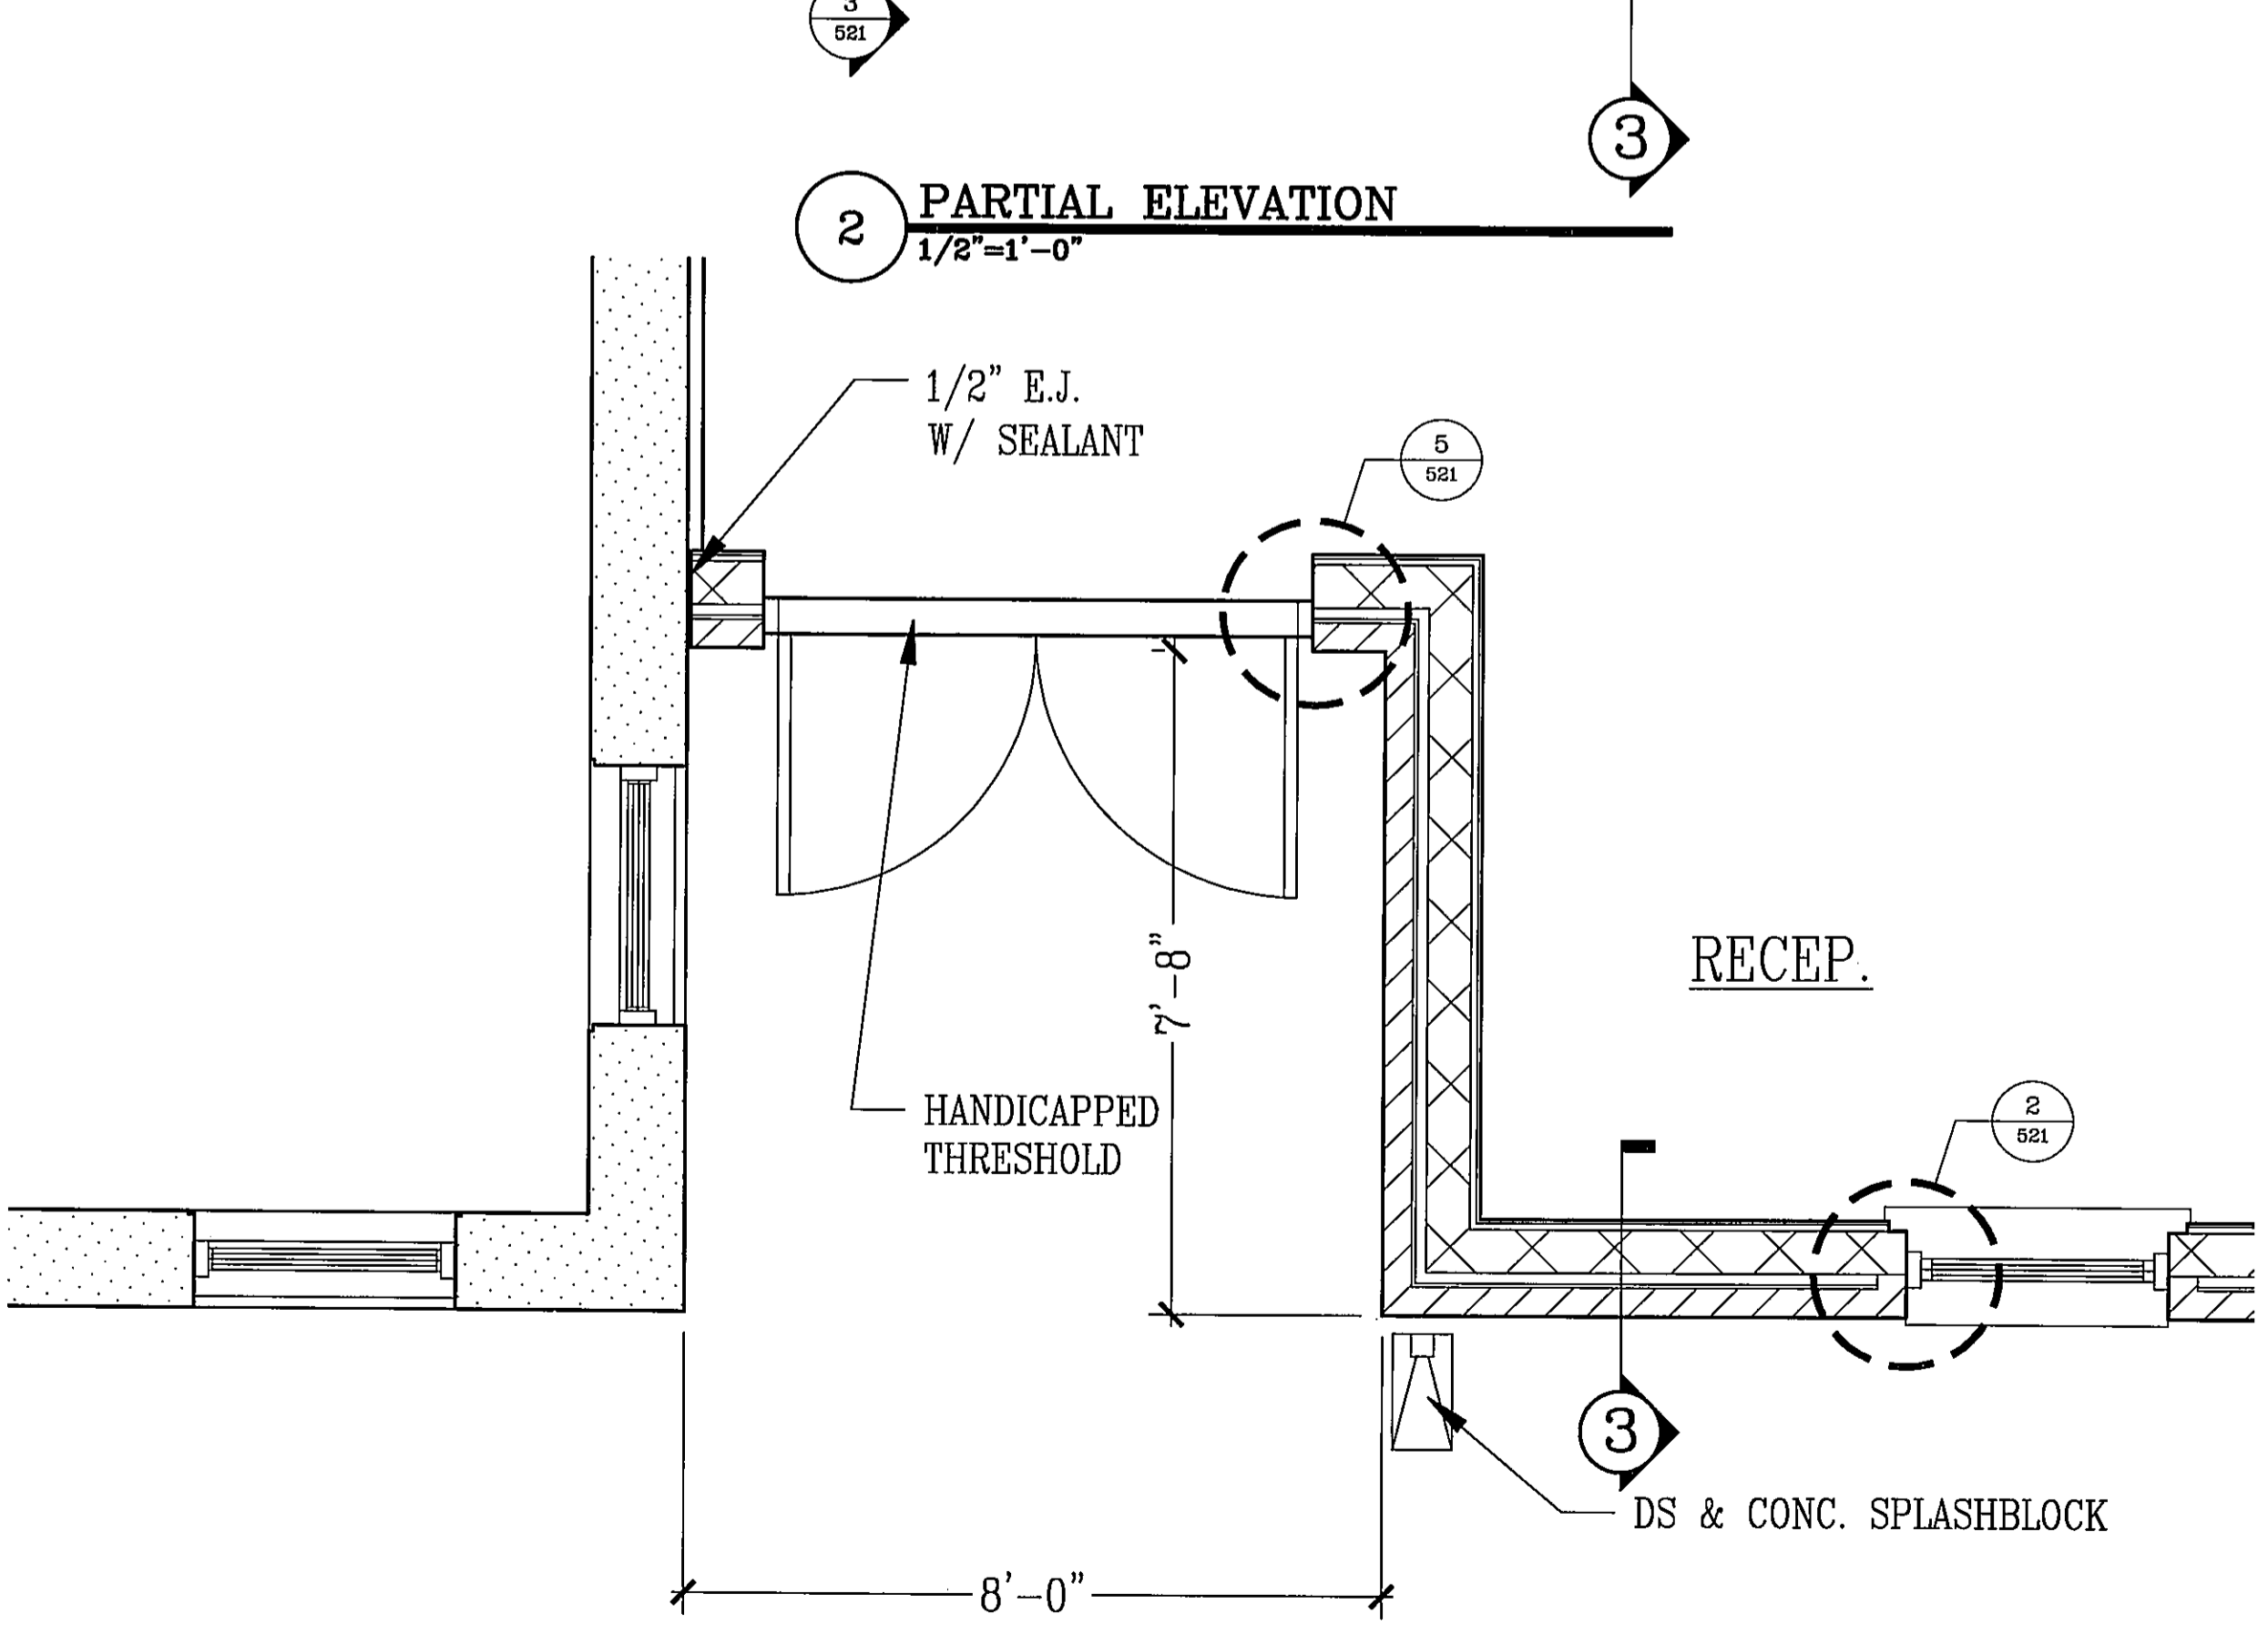

1 PARTIAL FLOOR PLAN
1/2"-1'-0"

REVISIONS

ADDITION TO RICHARD R. CLARK SENIOR CENTER
LA PLATA, MARYLAND

R.L. LITTEN & ASSOCIATES, ARCHITECTS, LLC
300 CHARLES STREET, SUITE 4
P.O. BOX 1920, LAPLATA, MD 20646 (301) 934-1471

KL
RL
07-14-09
05-79

511