



ACCESSORY SCHEDULE		
MARK	DESCRIPTION	NOTES
(A)	SOAP DISPENSER	B-2112
(B)	MIRROR 24"W x 48"T.	B-165
(C)	42" GRAB BAR	THEFT-PROOF SCREWS
(D)	TOILET TISSUE DISPENSER	B-2888
(E)	36" GRAB BAR	THEFT-PROOF SCREWS
(F)	COAT HOOK	B-672
(G)	PAPER TOWEL & WASTE RECEPTACLE	B-36903
(H)	DIAPER CHANGING STATION	KB100-00
(I)	SANITARY NAPKIN DISPOSAL	B-270
(J)	FOLDING DRESSING SEAT	B-5191
(K)	24" GRAB BAR	THEFT-PROOF SCREWS
(L)	SHOWER CURTAIN ROD	B-207


TILE SCHEDULE		
MARK	DESCRIPTION	COLOR
TILE A	2" x 2" FLOOR-BORDER	
TILE B	2" x 2" FLOOR-FIELD	
TILE C	2" x 2" IN 5"x12" UNIT BASE	
TILE D	4 1/2" x 4 1/2" WALL-FIELD	
TILE E	2" x 2" WALL-ACCENT	

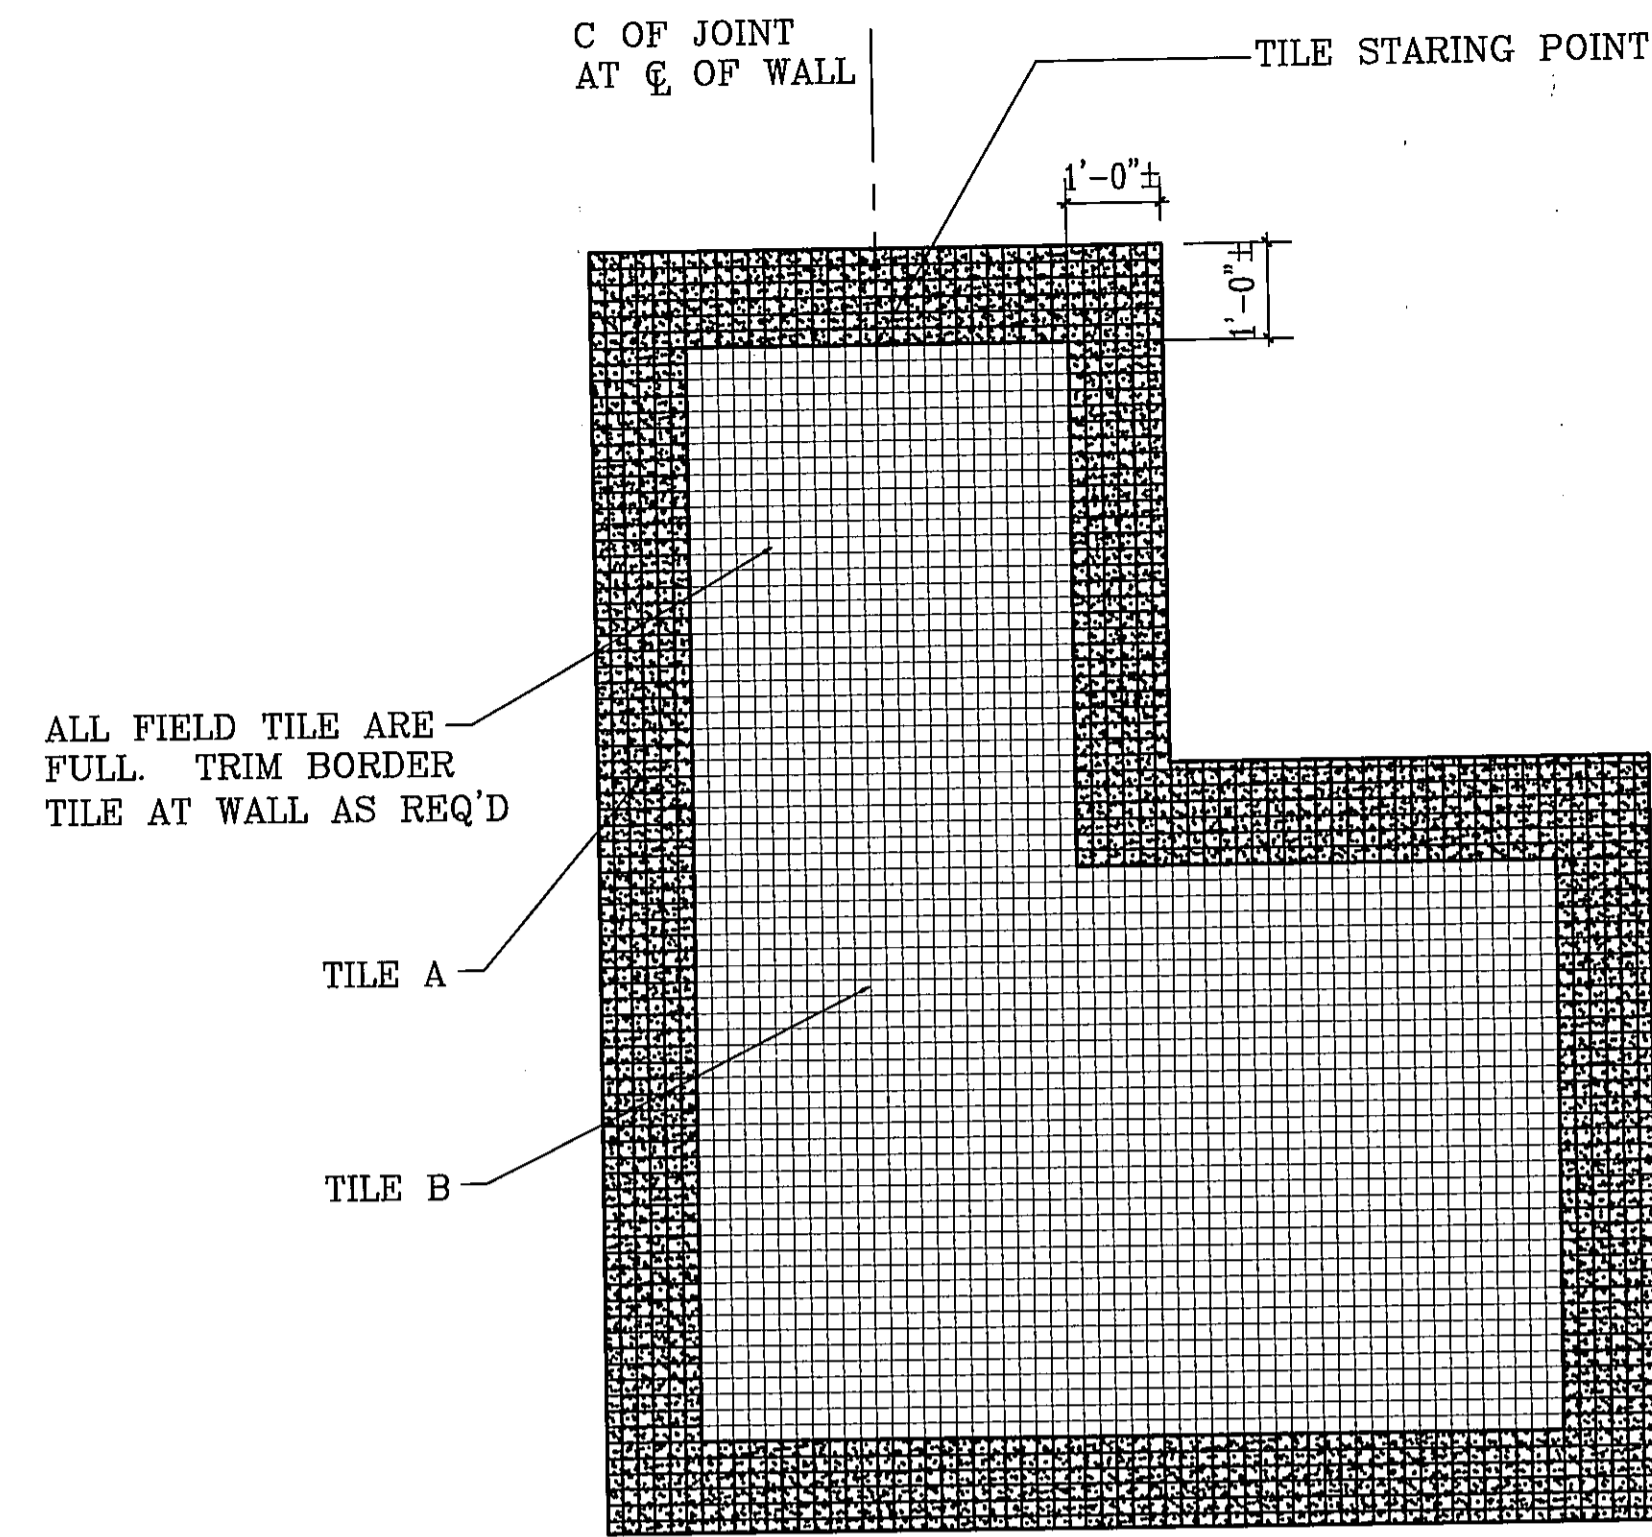

3 FLOOR TILE PATTERN
1/2"=1'-0"

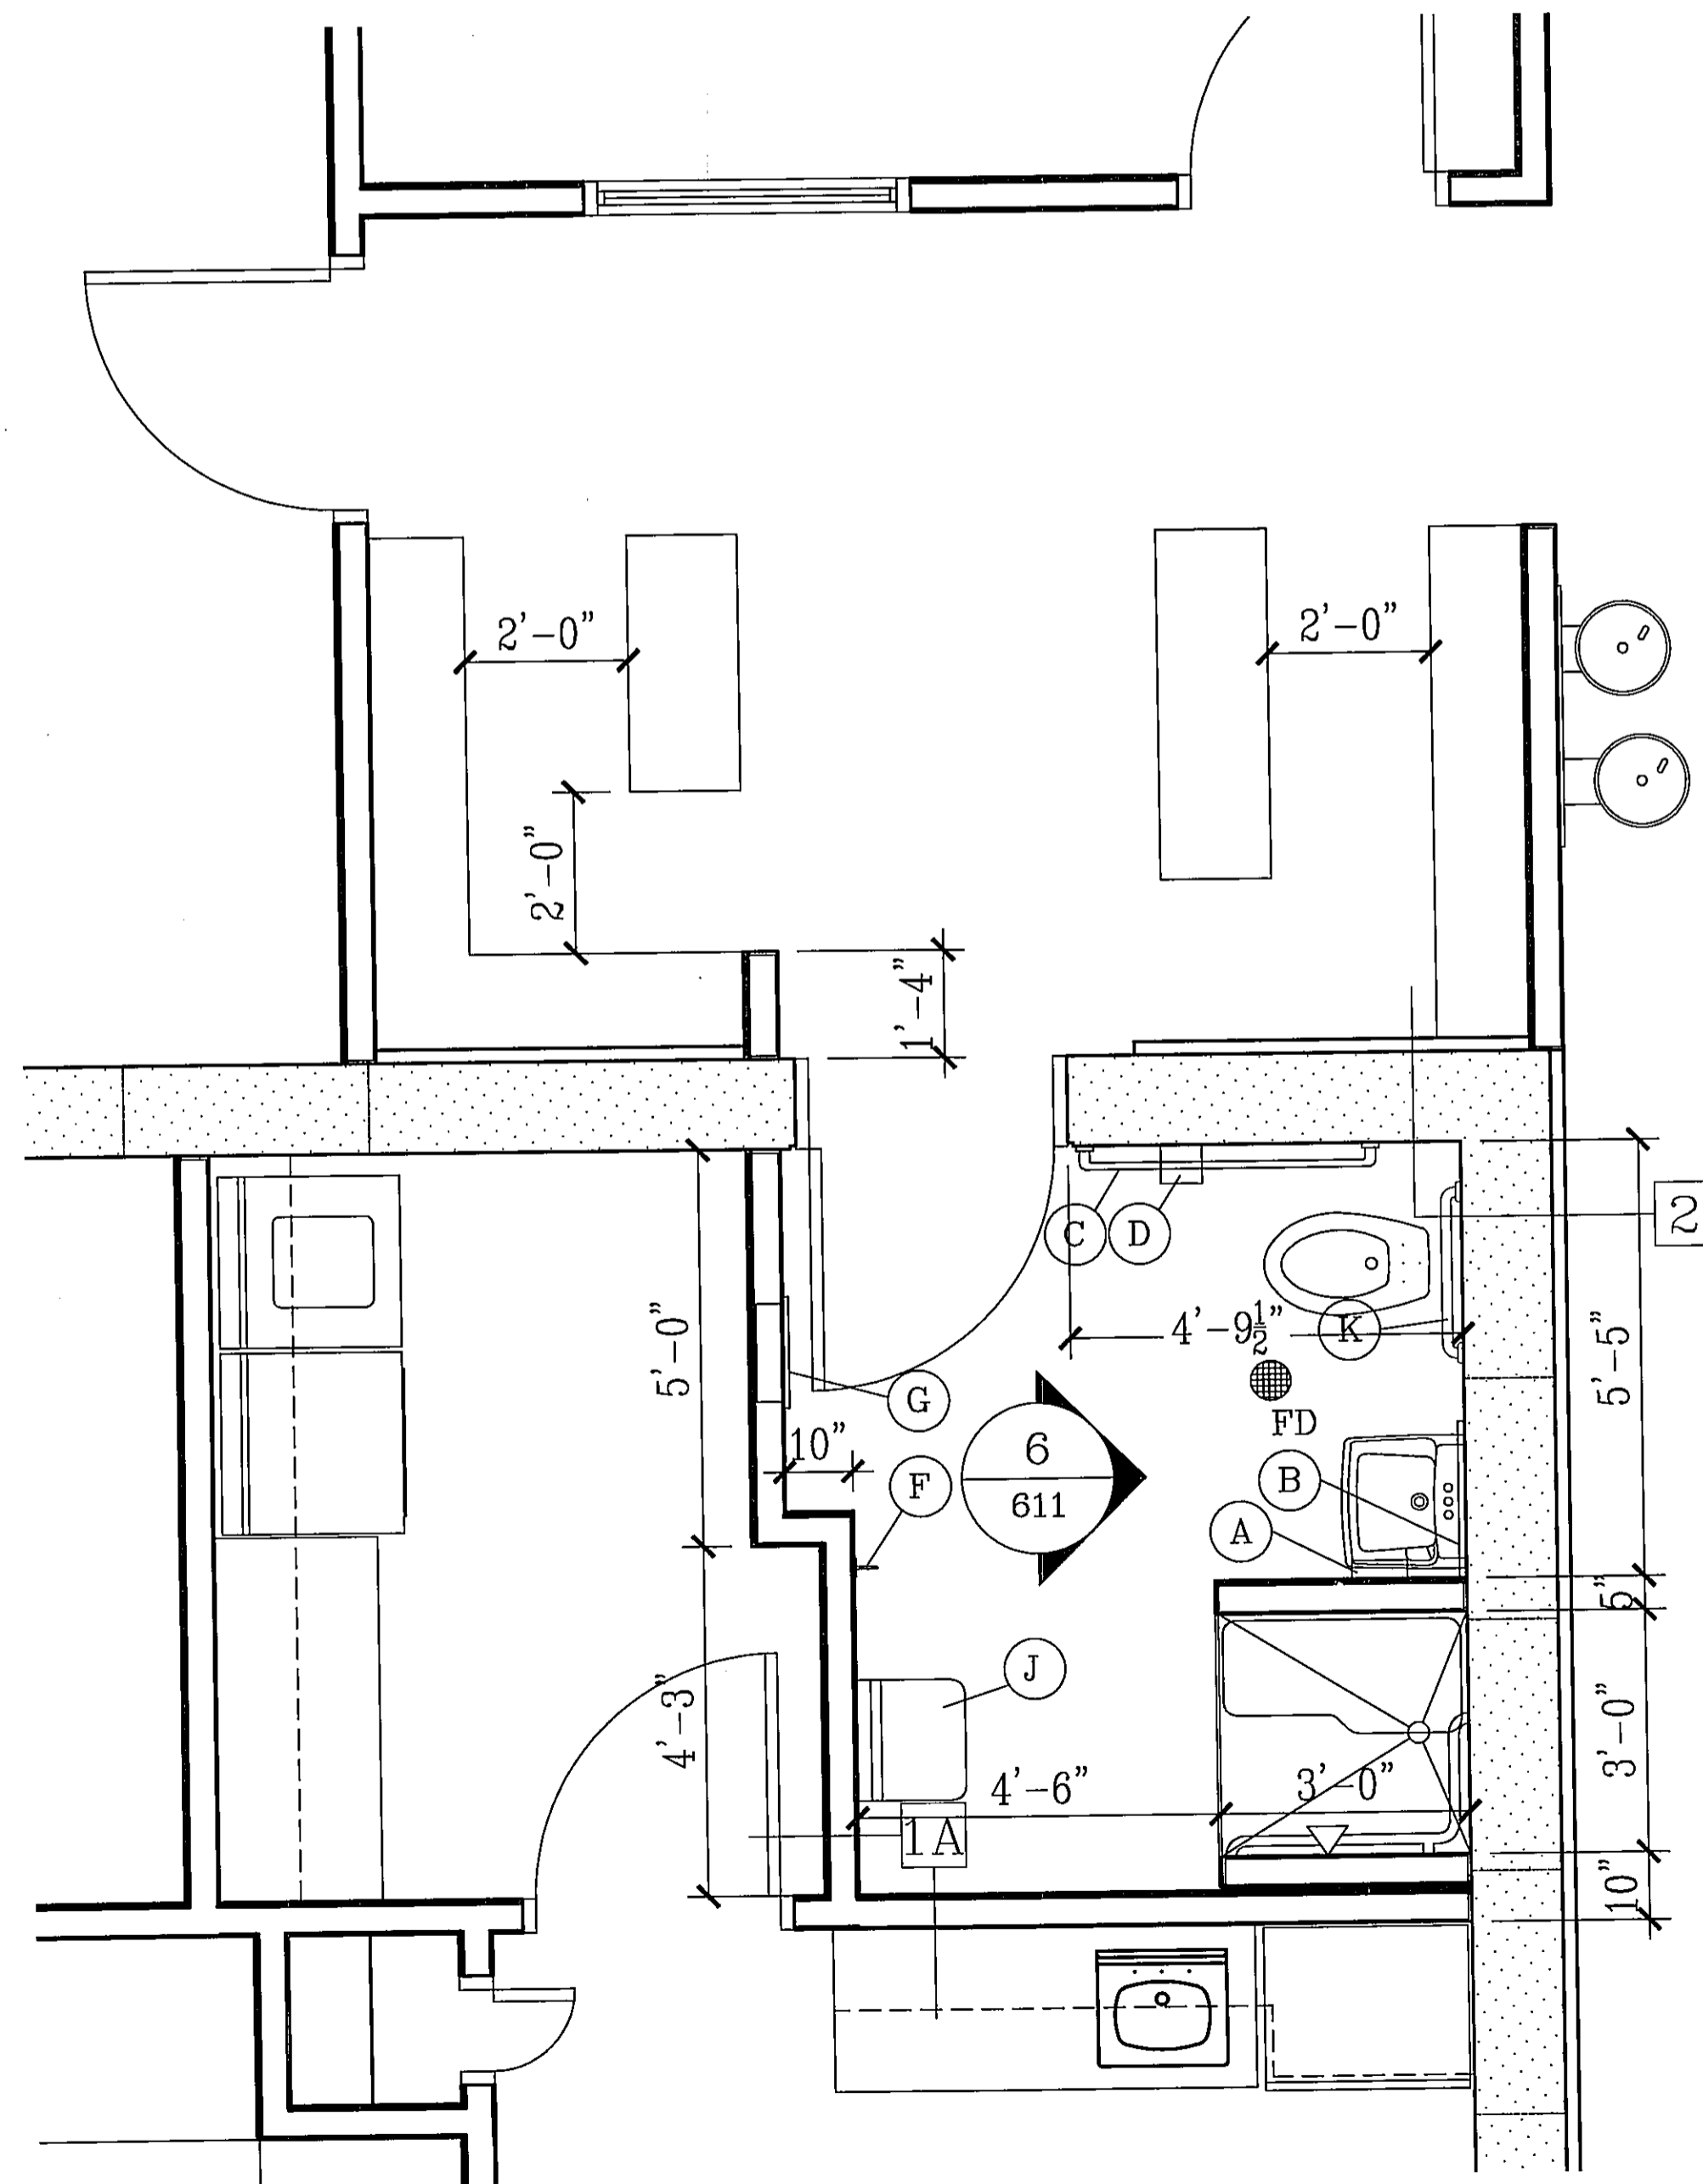

2 PARTIAL FLOOR PLAN
1/2"=1'-0"

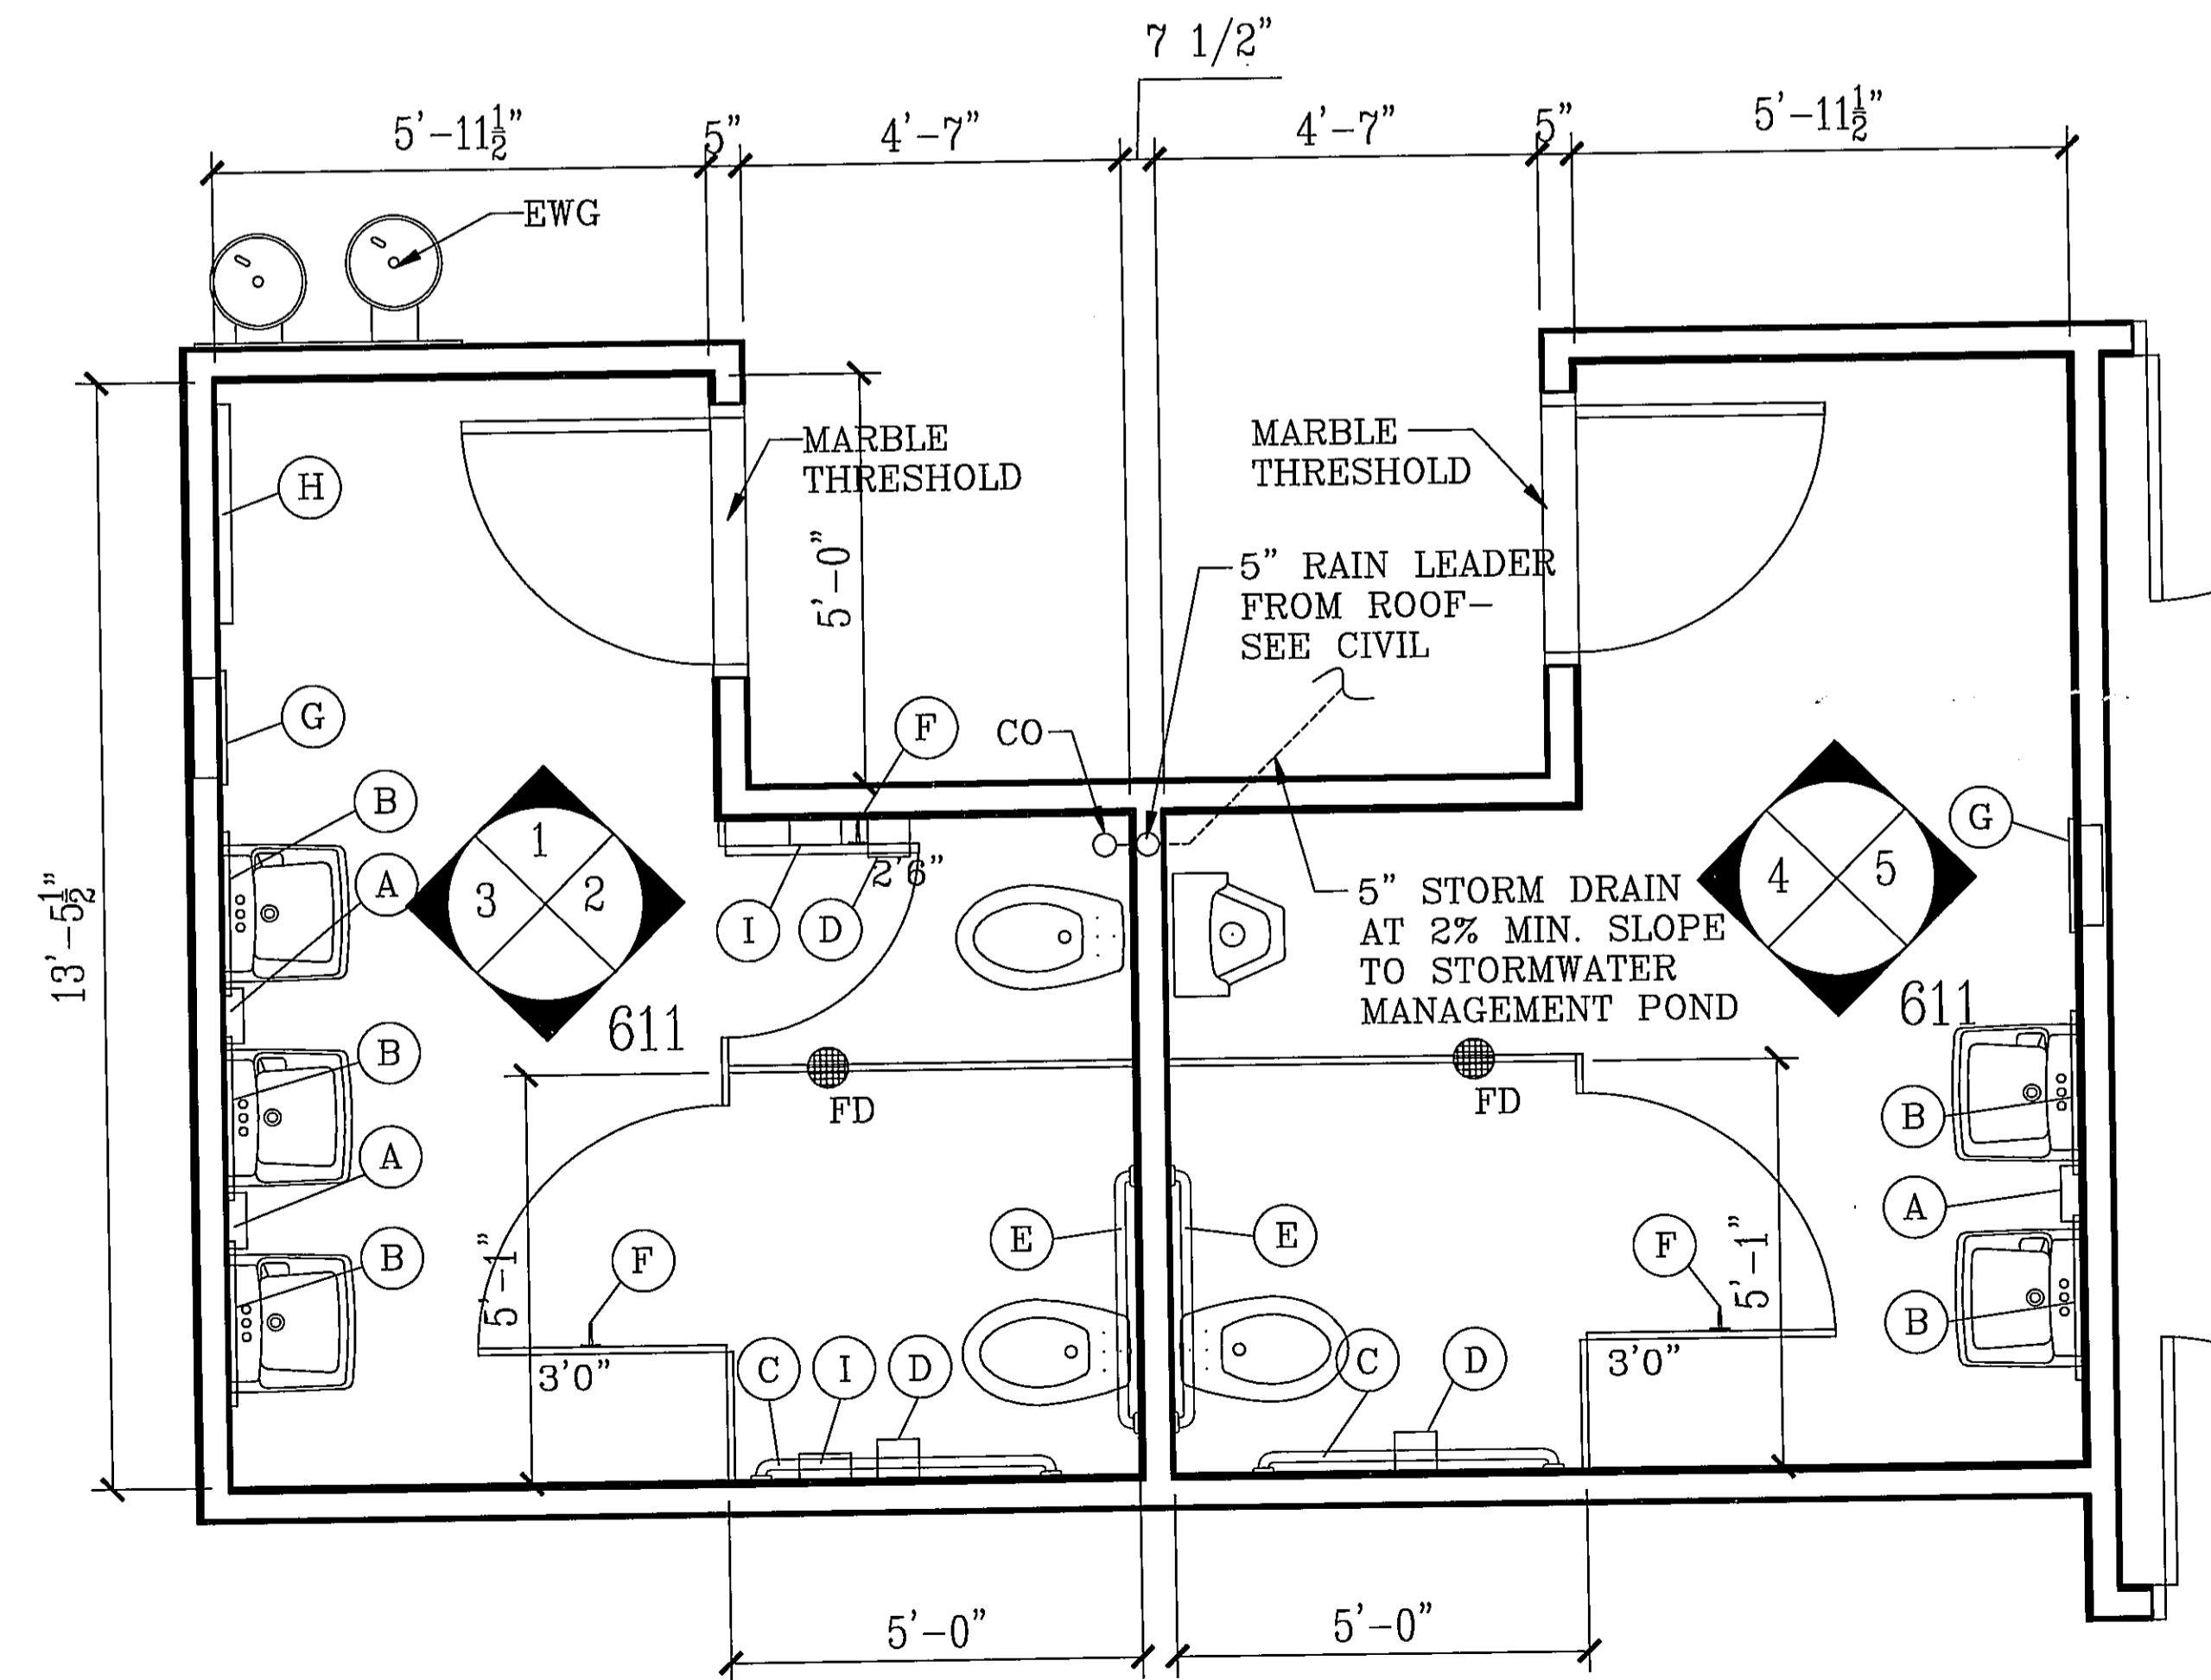

1 PARTIAL FLOOR PLAN
1/2"=1'-0"

ADDITION TO RICHARD R. CLARK SENIOR CENTER
LA PLATA, MARYLAND

R.L. LITTEEN & ASSOCIATES, ARCHITECTS, LLC
300 CHARLES STREET, SUITE 4
P.O. BOX 1920, LAPLATA, MD 20646 (301) 934-1471

KL
RL
07-14-09
05-79

601