


REVISIONS

DOOR TYPES

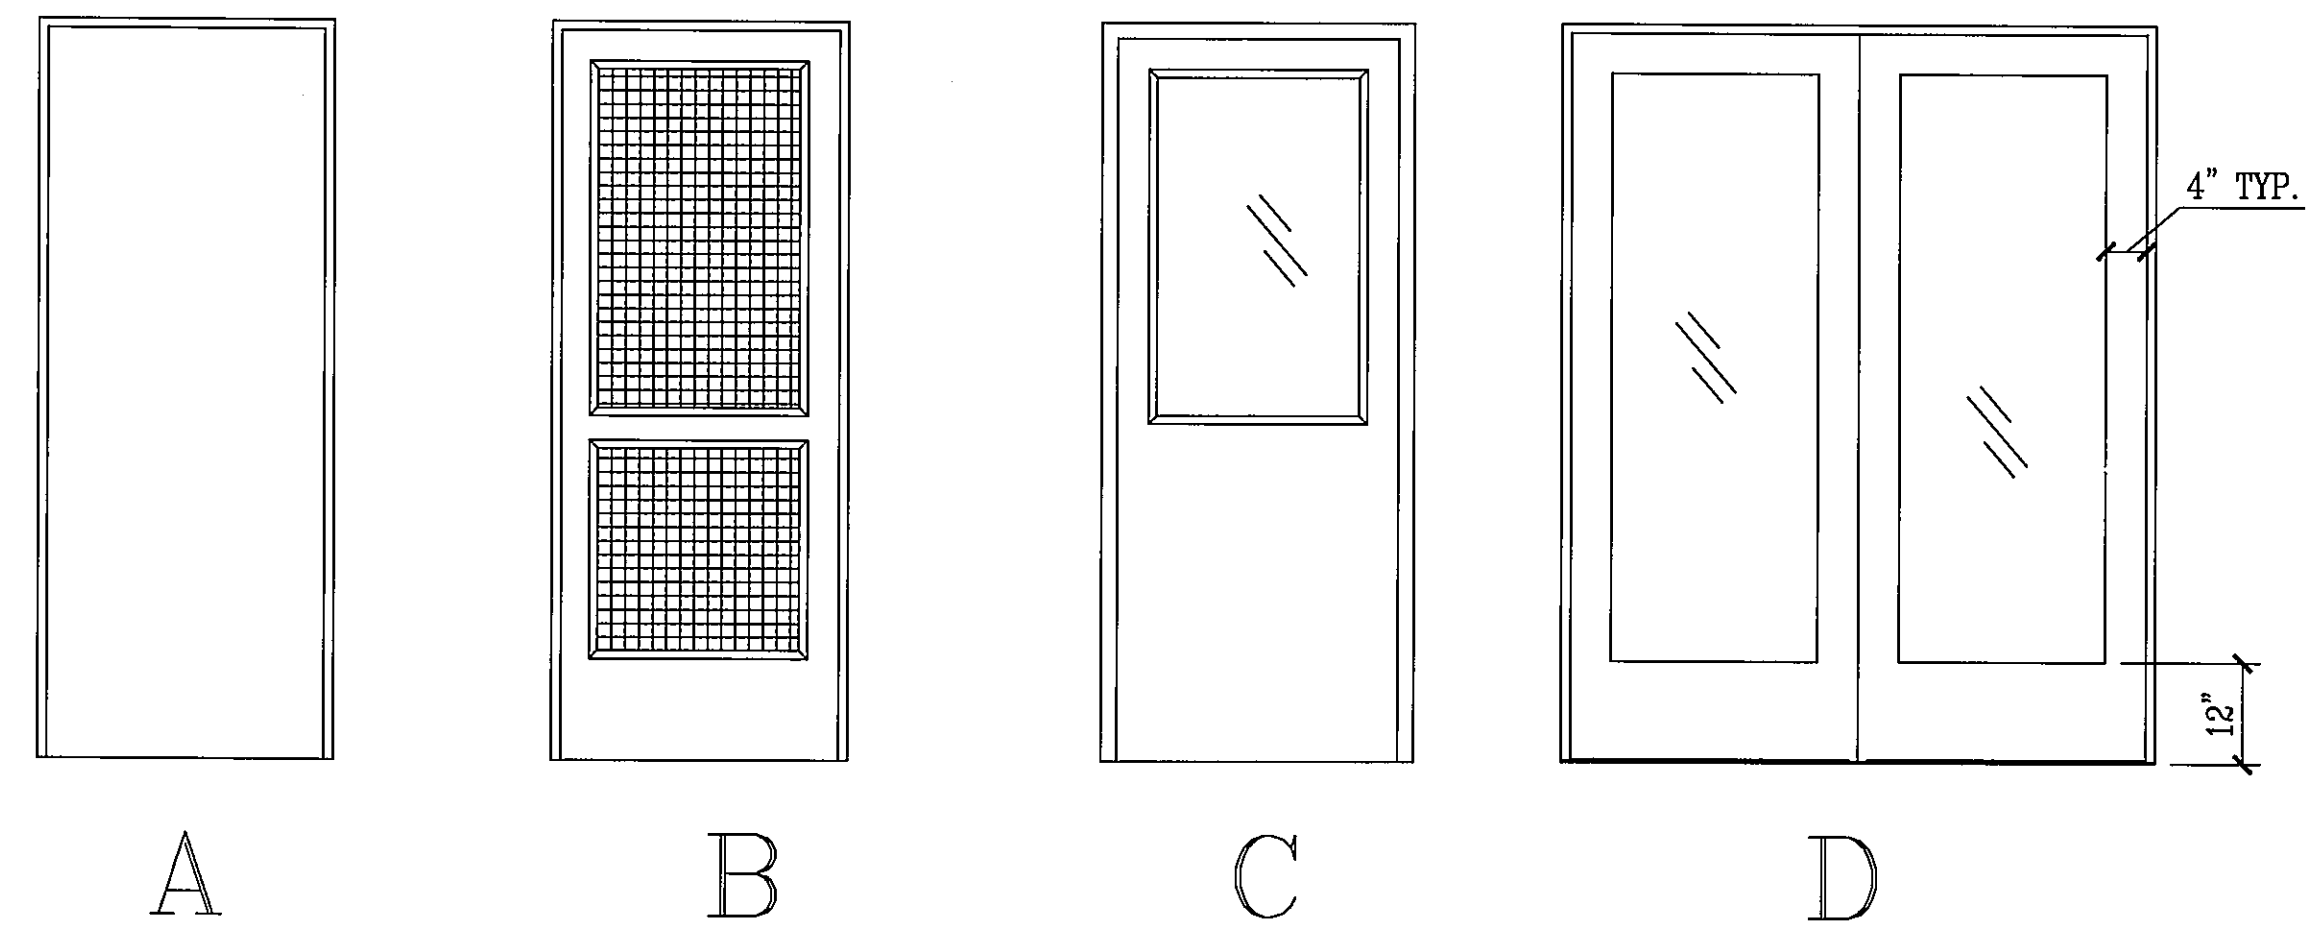

WINDOW SCHEDULE				
WDO. KEY	MATERIAL	R.O. SIZE	LOCATION	NOTES
A	VINYL	3'-1 1/4" x 5'-2 3/4"	EXTERIOR	DOUBLE HUNG
B	WD	3'-0" x 3'-0"		FIXED GLAZING, 4'-0"FF
C	WD	3'-0" x 3'-0"		FIXED GLAZING, 4'-0"FF
D	WD			

DOOR SCHEDULE								
DOOR KEY	DOOR	DOOR SIZE	TYPE	MAT.	FIRE RTG.	LOCK/LATCHSET	OTHER HARDWARE	NOTES
201	LEARNING CTR.	3'-0" x 6'-8"	C	MDF-PTD/GL		F	1,2,10	
202-A	LOUNGE	3'-0" x 6'-8"	A	MDF-PTD		E	1,2,3,10	
202-B	CLOSET	1'-6" x 6'-8"	A	MDF-PTD		E	1,2,10	
203	LAUNDRY	3'-0" x 6'-8"	A	MDF-PTD		E	1,2,10	
205	EXTERIOR	PR.3'-0" x 6'-8"	D	AL/GL		A,F	1,3,7,8,12,13	EXISTING TO REMAIN BY DOOR MANUF.
206	CLOSET	3'-0" x 6'-8"	A	MDF-PTD		E	1,2,10	
207	OFFICE	3'-0" x 6'-8"	C	MDF-PTD/GL		F	1,2,10	
208	OFFICE	3'-0" x 6'-8"	C	MDF-PTD/GL		F	1,2,10	
209	OFFICE	3'-0" x 6'-8"	C	MDF-PTD/GL		F	1,2,10	
210-A	OFFICE	3'-0" x 6'-8"	C	MDF-PTD/GL		F	1,2,10	
210-B	OFFICE	3'-0" x 6'-8"	C	MDF-PTD/GL		F	1,2,10	
211	MEN'S	3'-0" x 6'-8"	A	MDF-PTD		E	1,2,3,10,11	
212	WOMEN'S	3'-0" x 6'-8"	A	MDF-PTD		E	1,2,3,10,11	
213	EXTERIOR	PR.3'-0" x 6'-8"	D	AL/GL		A,F	1,3,7,8,12	BY DOOR MANUF.
214	FITNESS EQUIP.	PR.3'-0" x 6'-8"	D	MDF/GL		A,F	1,3,10,12	
215-A	FITNESS	PR.3'-0" x 6'-8"	D	MDF-PTD/GL		A,F	1,3,10,12	
215-B	EXTERIOR	3'-0" x 6'-8"	A	MTL-PTD		A,F	1,3,5,7,10,12	
216	OFFICE	3'-0" x 6'-8"	C	MDF-PTD/GL		F	1,2,10	
217	STORAGE	3'-0" x 6'-8"	A	MTL-PTD		D	1,3,5,10,12	
218-A	ELEC/IT	3'-0" x 6'-8"	A	MTL-PTD		D	1,3,10,12	
218-B	ELEC/IT	PR.3'-0" x 6'-8"	A	MTL-PTD		D	1,3,10,12	
220	TOILET	3'-0" x 6'-8"	A	MDF-PTD		H	1,2,3,10,11	
301-A	PORCH	3'-0" x 6'-8"	B	VINYL		A,F	1,3	
301-B	PORCH	3'-0" x 6'-8"	B	VINYL		A,F	1,3	
301-C	PORCH	3'-0" x 6'-8"	B	VINYL		A,F	1,3	
301-D	PORCH	3'-0" x 6'-8"	B	VINYL		A,F	1,3	

FINISH SCHEDULE						
ROOM KEY	ROOM NAME	FLOOR	CEILING	WALLS	FIRE RATINGS	NOTES
102	WORK ROOM	VCT	EX.	EX.-PTD		
106	RENOVATED OFFICE	EX.	EX.	EX. GB-PTD		
109	ART	EX.	EX.	GB		FINISHES TO MATCH EX.
201	LEARNING CTR.	CARPET	ACT/9'-6"	GB		
202	LOUNGE	VCT	ACT/9'-6"	GB		
203	LAUNDRY	VCT	ACT/9'-6"	GB		
204	MUSIC	CARPET	ACT/9'-6"	GB		
205	WAITING	CARPET	ACT/9'-6"	GB		
206	RECEPTION	CARPET	ACT/9'-6"	GB		
207	OFFICE	CARPET	ACT/9'-6"	GB		
208	OFFICE	CARPET	ACT/9'-6"	GB		
209	OFFICE	CARPET	ACT/9'-6"	GB		
210	OFFICE	CARPET	ACT/9'-6"	GB		
211	MEN'S	CT	ACT/9'-6"	GB/CT		
212	WOMEN'S	CT	ACT/9'-6"	GB/CT		
213	CORRIDOR	CARPET	ACT/9'-6"	GB		
214	FITNESS EQUIP.	VCT	ACT/9'-6"	GB		
215	FITNESS	SPECIAL	ACT/9'-6"	GB		VWB
216	OFFICE	CARPET	ACT/9'-6"	GB/CMU		
217	STORAGE	VCT	ACT/9'-6"	GB		
218	ELEC/IT.	VCT	ACT/9'-6"	GB		
219	LOCKERS	VCT	ACT/9'-6"	GB		
220	TOILET	CT	ACT/9'-6"	GB/CT		WAINSCOT TO MATCH ROOM 211/212
301	PORCH	QT	VINYL	AZEK		

LOCK/LATCHSET KEY

- A PANIC
- B CLASSROOM LOCK
- C SINGLE DUMMY TRIM
- D STOREROOM LOCK
- E PASSAGE LATCH
- F ENTRANCE LOCK
- G SINGLE CYLINDER DEADBOLT
- H BATH PRIVACY LATCH
- I CARD READER
- J ELECTRIC STRIKE
- K PARACENTRIC

OTHER HARDWARE KEY

- 1 BUTT HINGES
- 2 DOOR BUMPER
- 3 CLOSER
- 4 PUSH PLATES
- 5 KICK PLATES, BOTH SIDES
- 6 HOOK AND EYE HOLD OPEN
- 7 WEATHERSTRIPPING/ THRESHOLD
- 8 PULL BAR, 12"L.
- 9 COORDINATOR
- 10 SILENCERS
- 11 MARBLE THRESHOLD
- 12 OVERHEAD STOP
- 13 AUTOMATIC OPENING W/ HC
PUSH PANELS INSIDE & OUTSIDE

MATERIAL KEY

- CT CERAMIC TILE
- VCT VINYL COMPOSITION TILE
- ACT SUSPENDED ACOUSTICAL CEILING TILE
- GB GYPSUM WALLBOARD-PAINTED
- CMU CMU-PAINTED
- EX.-PTD EXISTING TO REMAIN-PAINTED
- SPECIAL SPECIALITY FLOOR
- QT QUARRY TILE
- EX. EXISTING TO REMAIN
- VWB VENTED WALL BASE BY
SPECIALITY FLOOR MANUF.

ADDITION TO RICHARD R. CLARK SENIOR
 CENTER
 LA PLATA, MARYLAND

R.L. LITTEN & ASSOCIATES, ARCHITECTS, LLC
 300 CHARLES STREET, SUITE 4
 P.O. BOX 1920, LAPLATA, MD 20646 (301) 934-1471

KL
RL
07-14-09
05-79

621