


REVISIONS


ADDITION TO RICHARD R. CLARK SENIOR  
CENTER  
LA PLATA, MARYLAND

R.L. LITTEN & ASSOCIATES, ARCHITECTS, LLC  
300 CHARLES STREET, SUITE 4  
P.O. BOX 1920, LAPLATA, MD 20646 (301) 934-1471


KL  
RL  
07-14-09  
05-79  
**631**

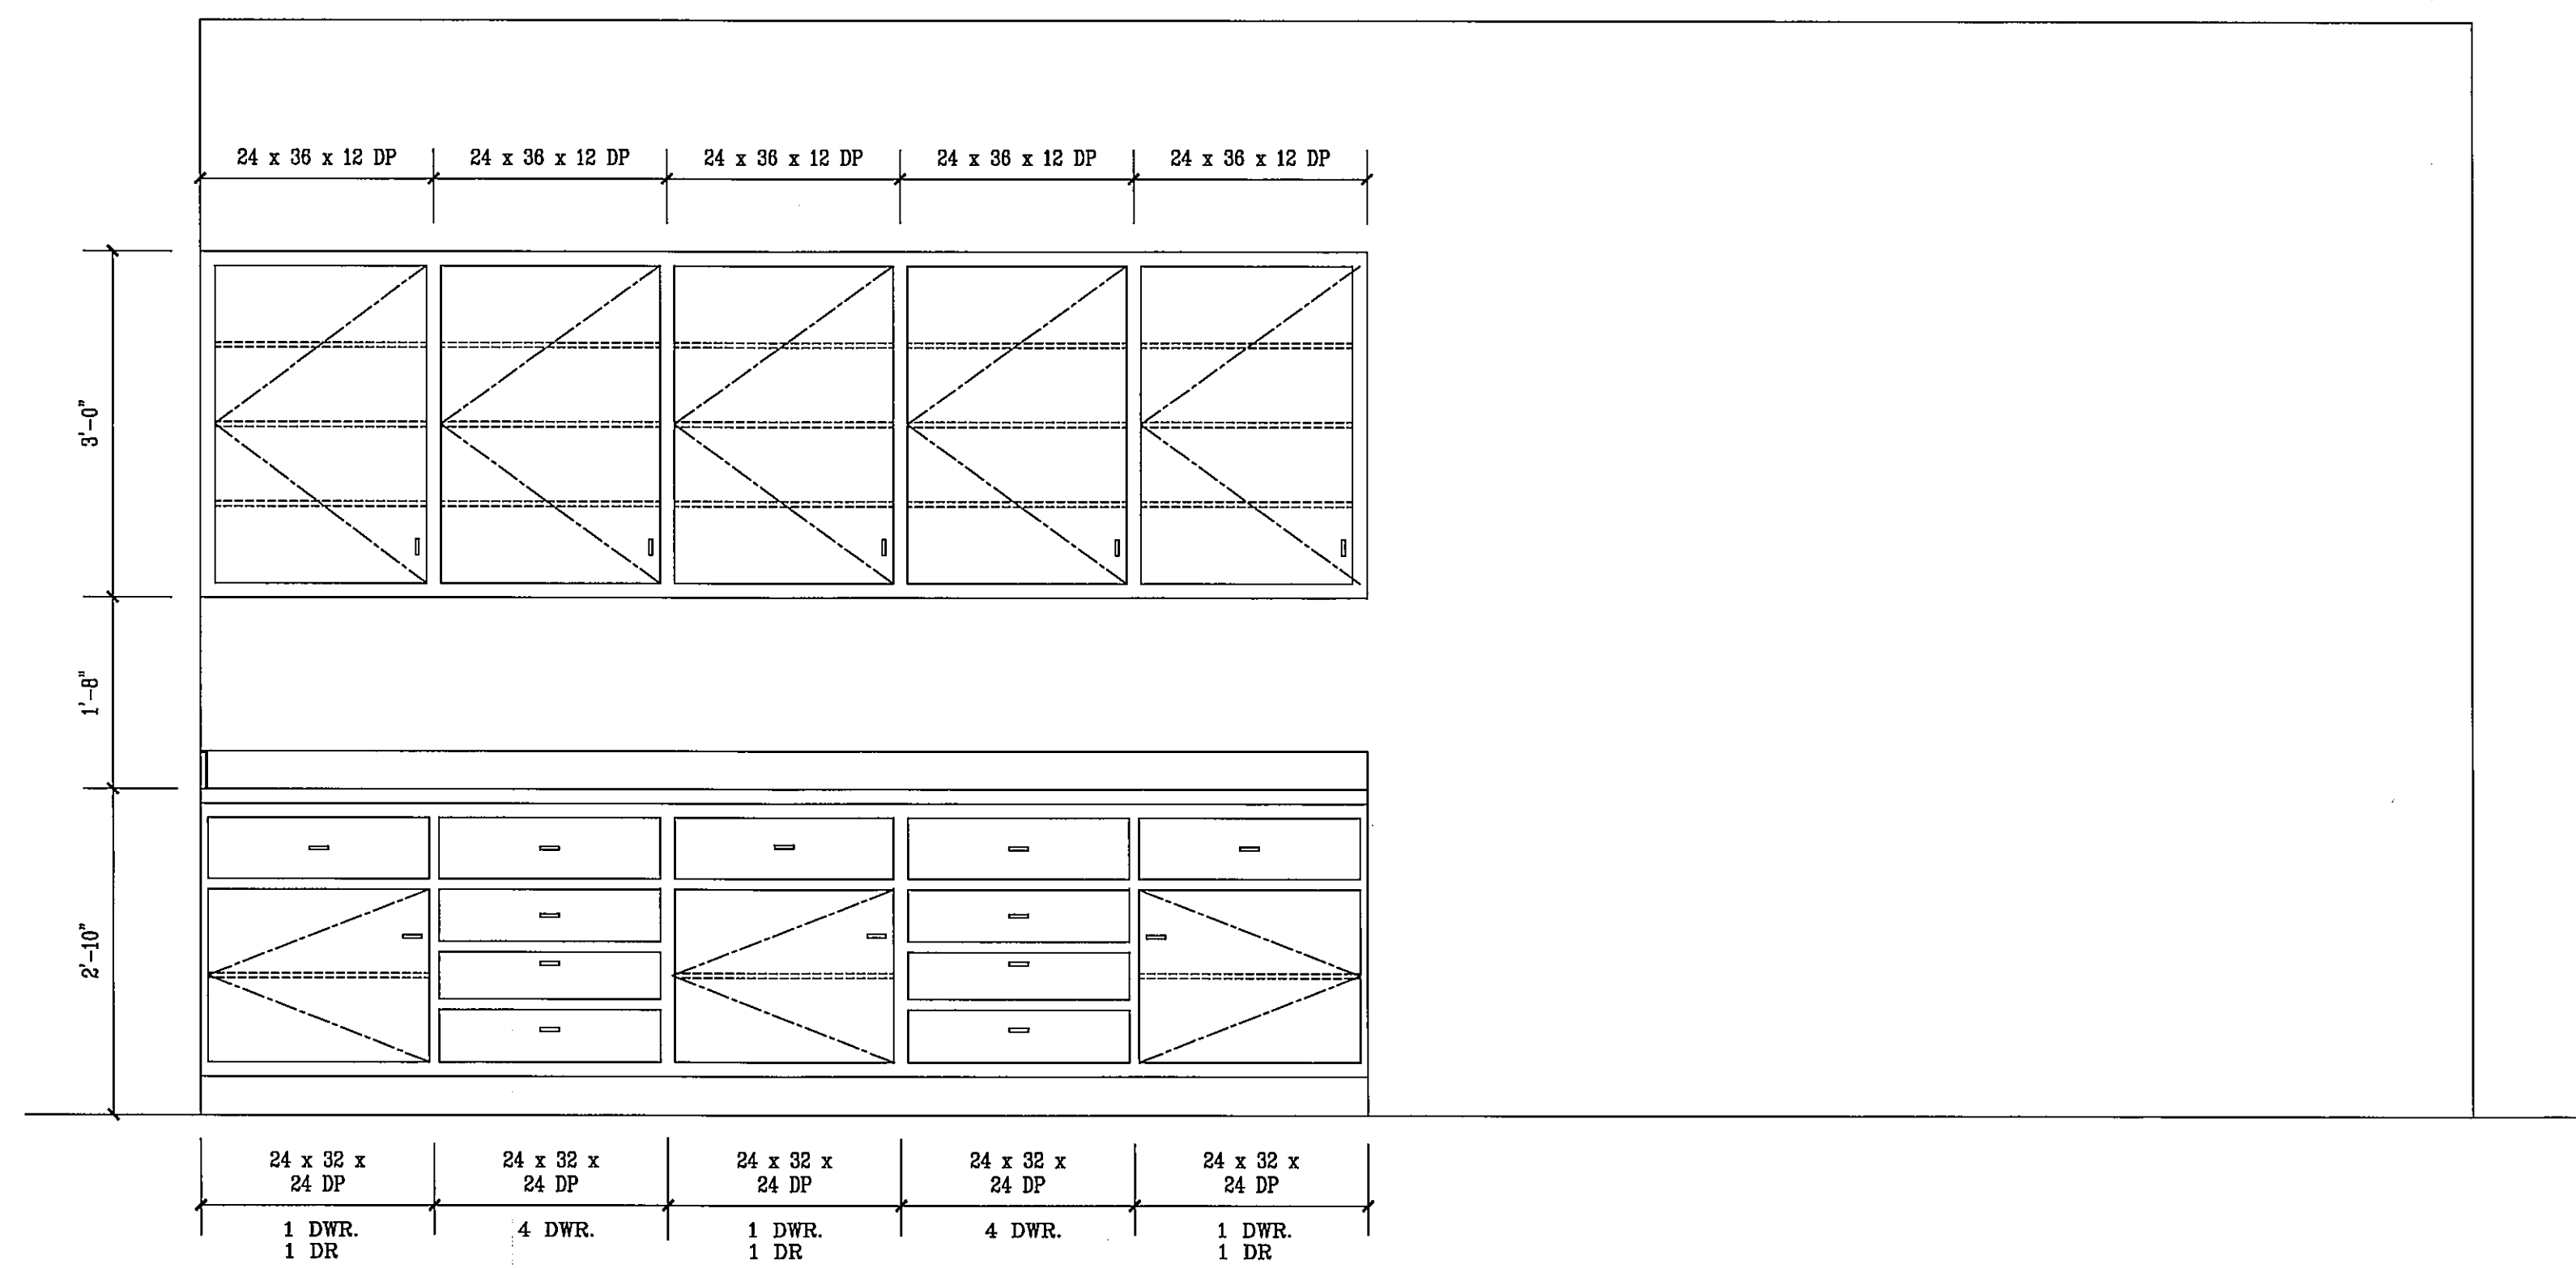


4 INTERIOR ELEVATION (ROOM 204)  
3/4"=1'-0"

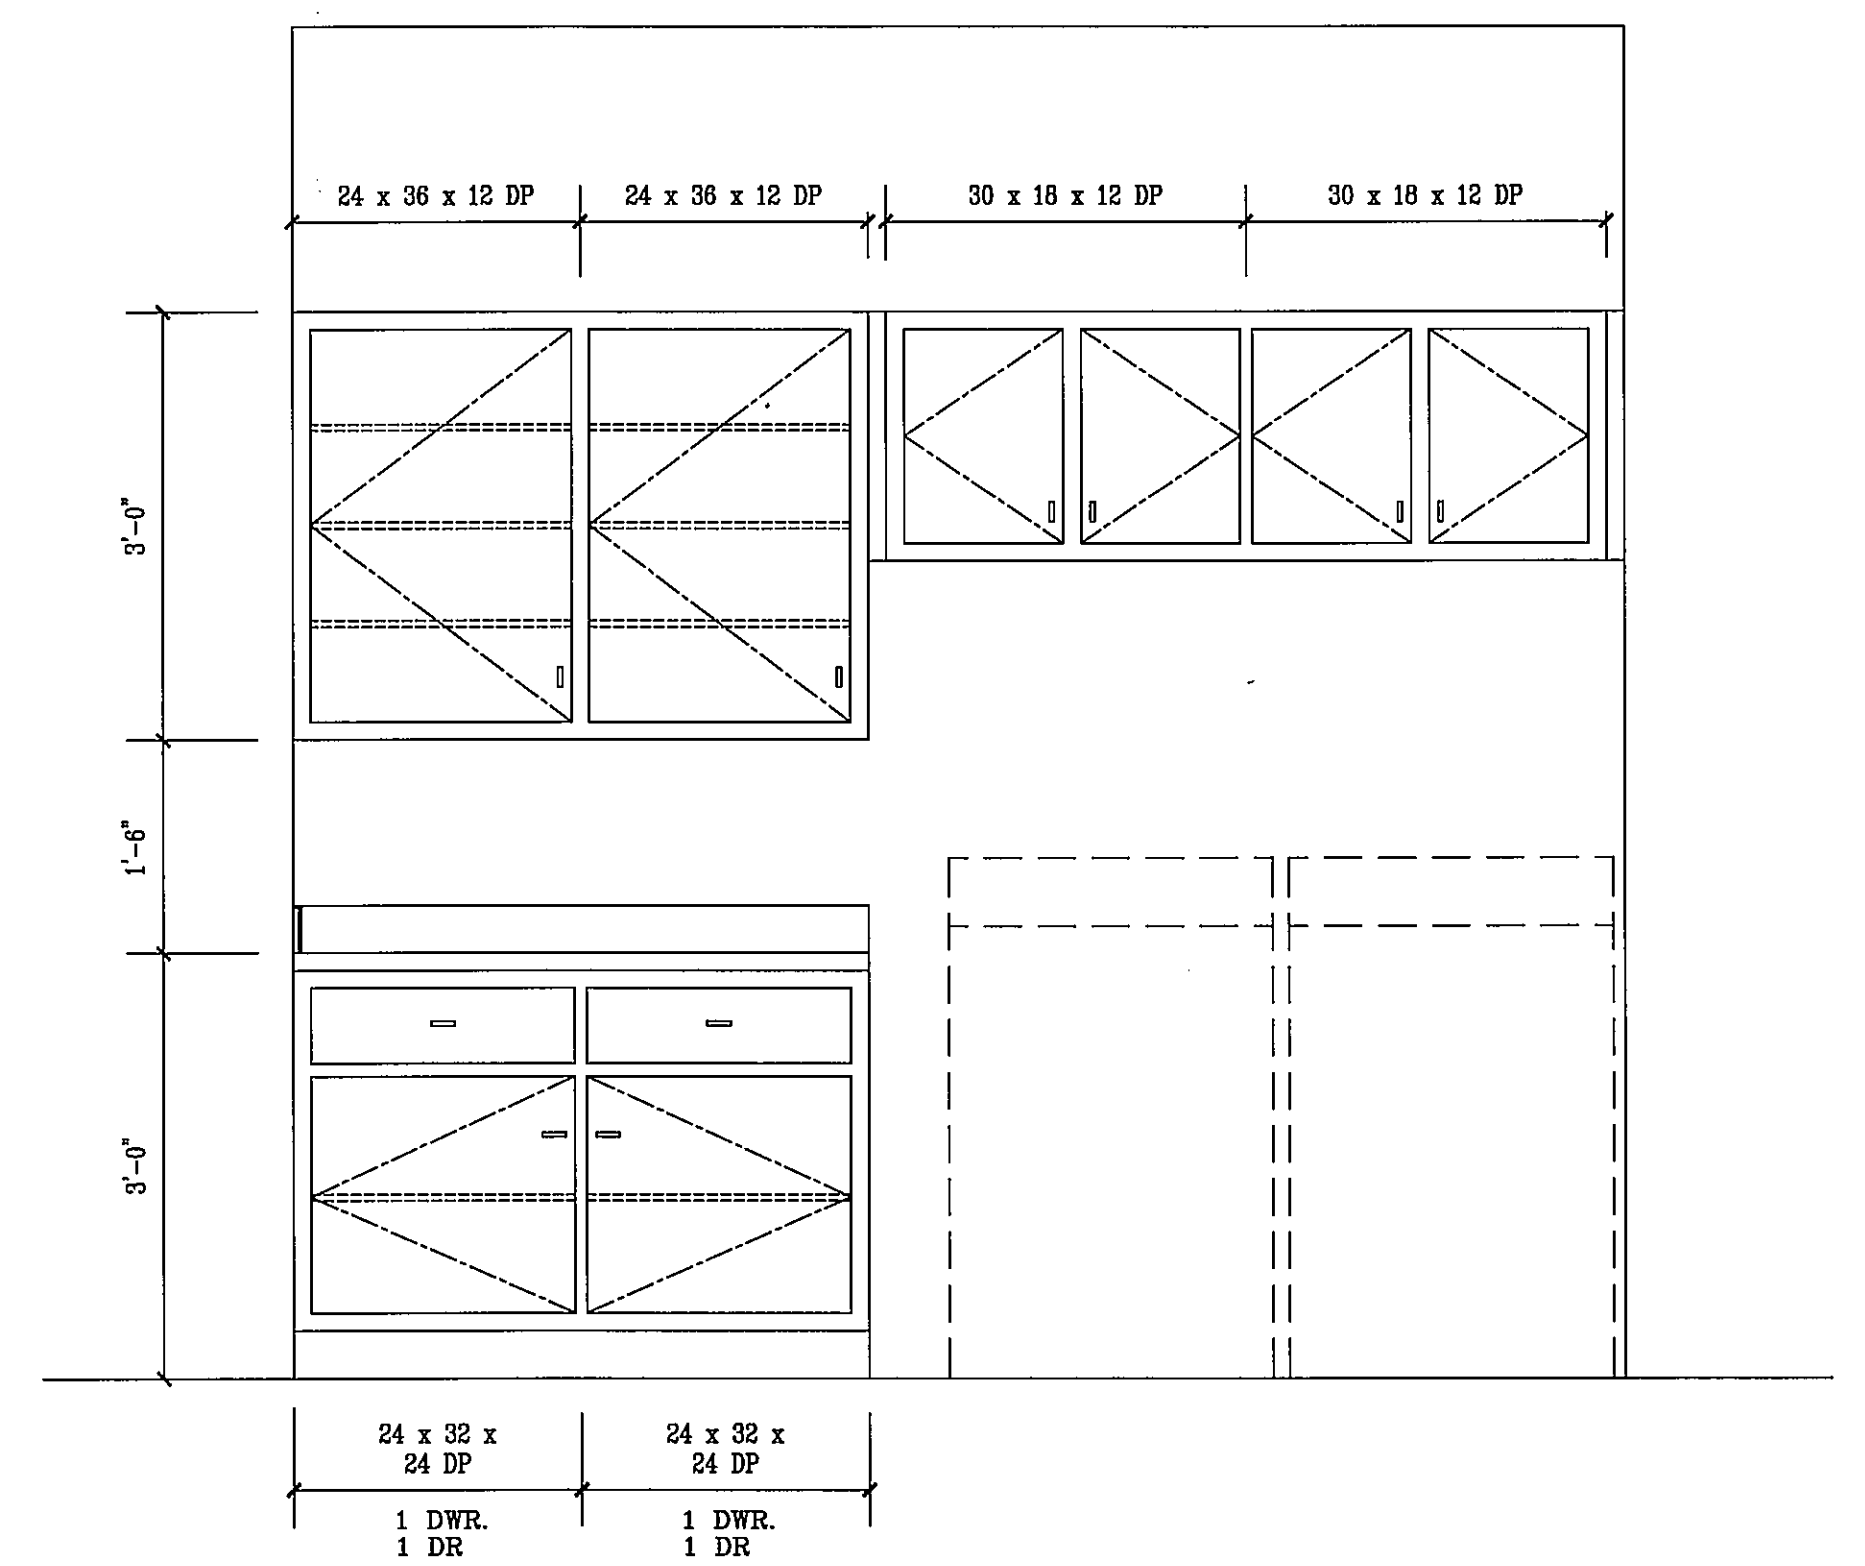

3 INTERIOR ELEVATION (ROOM 203)  
3/4"=1'-0"

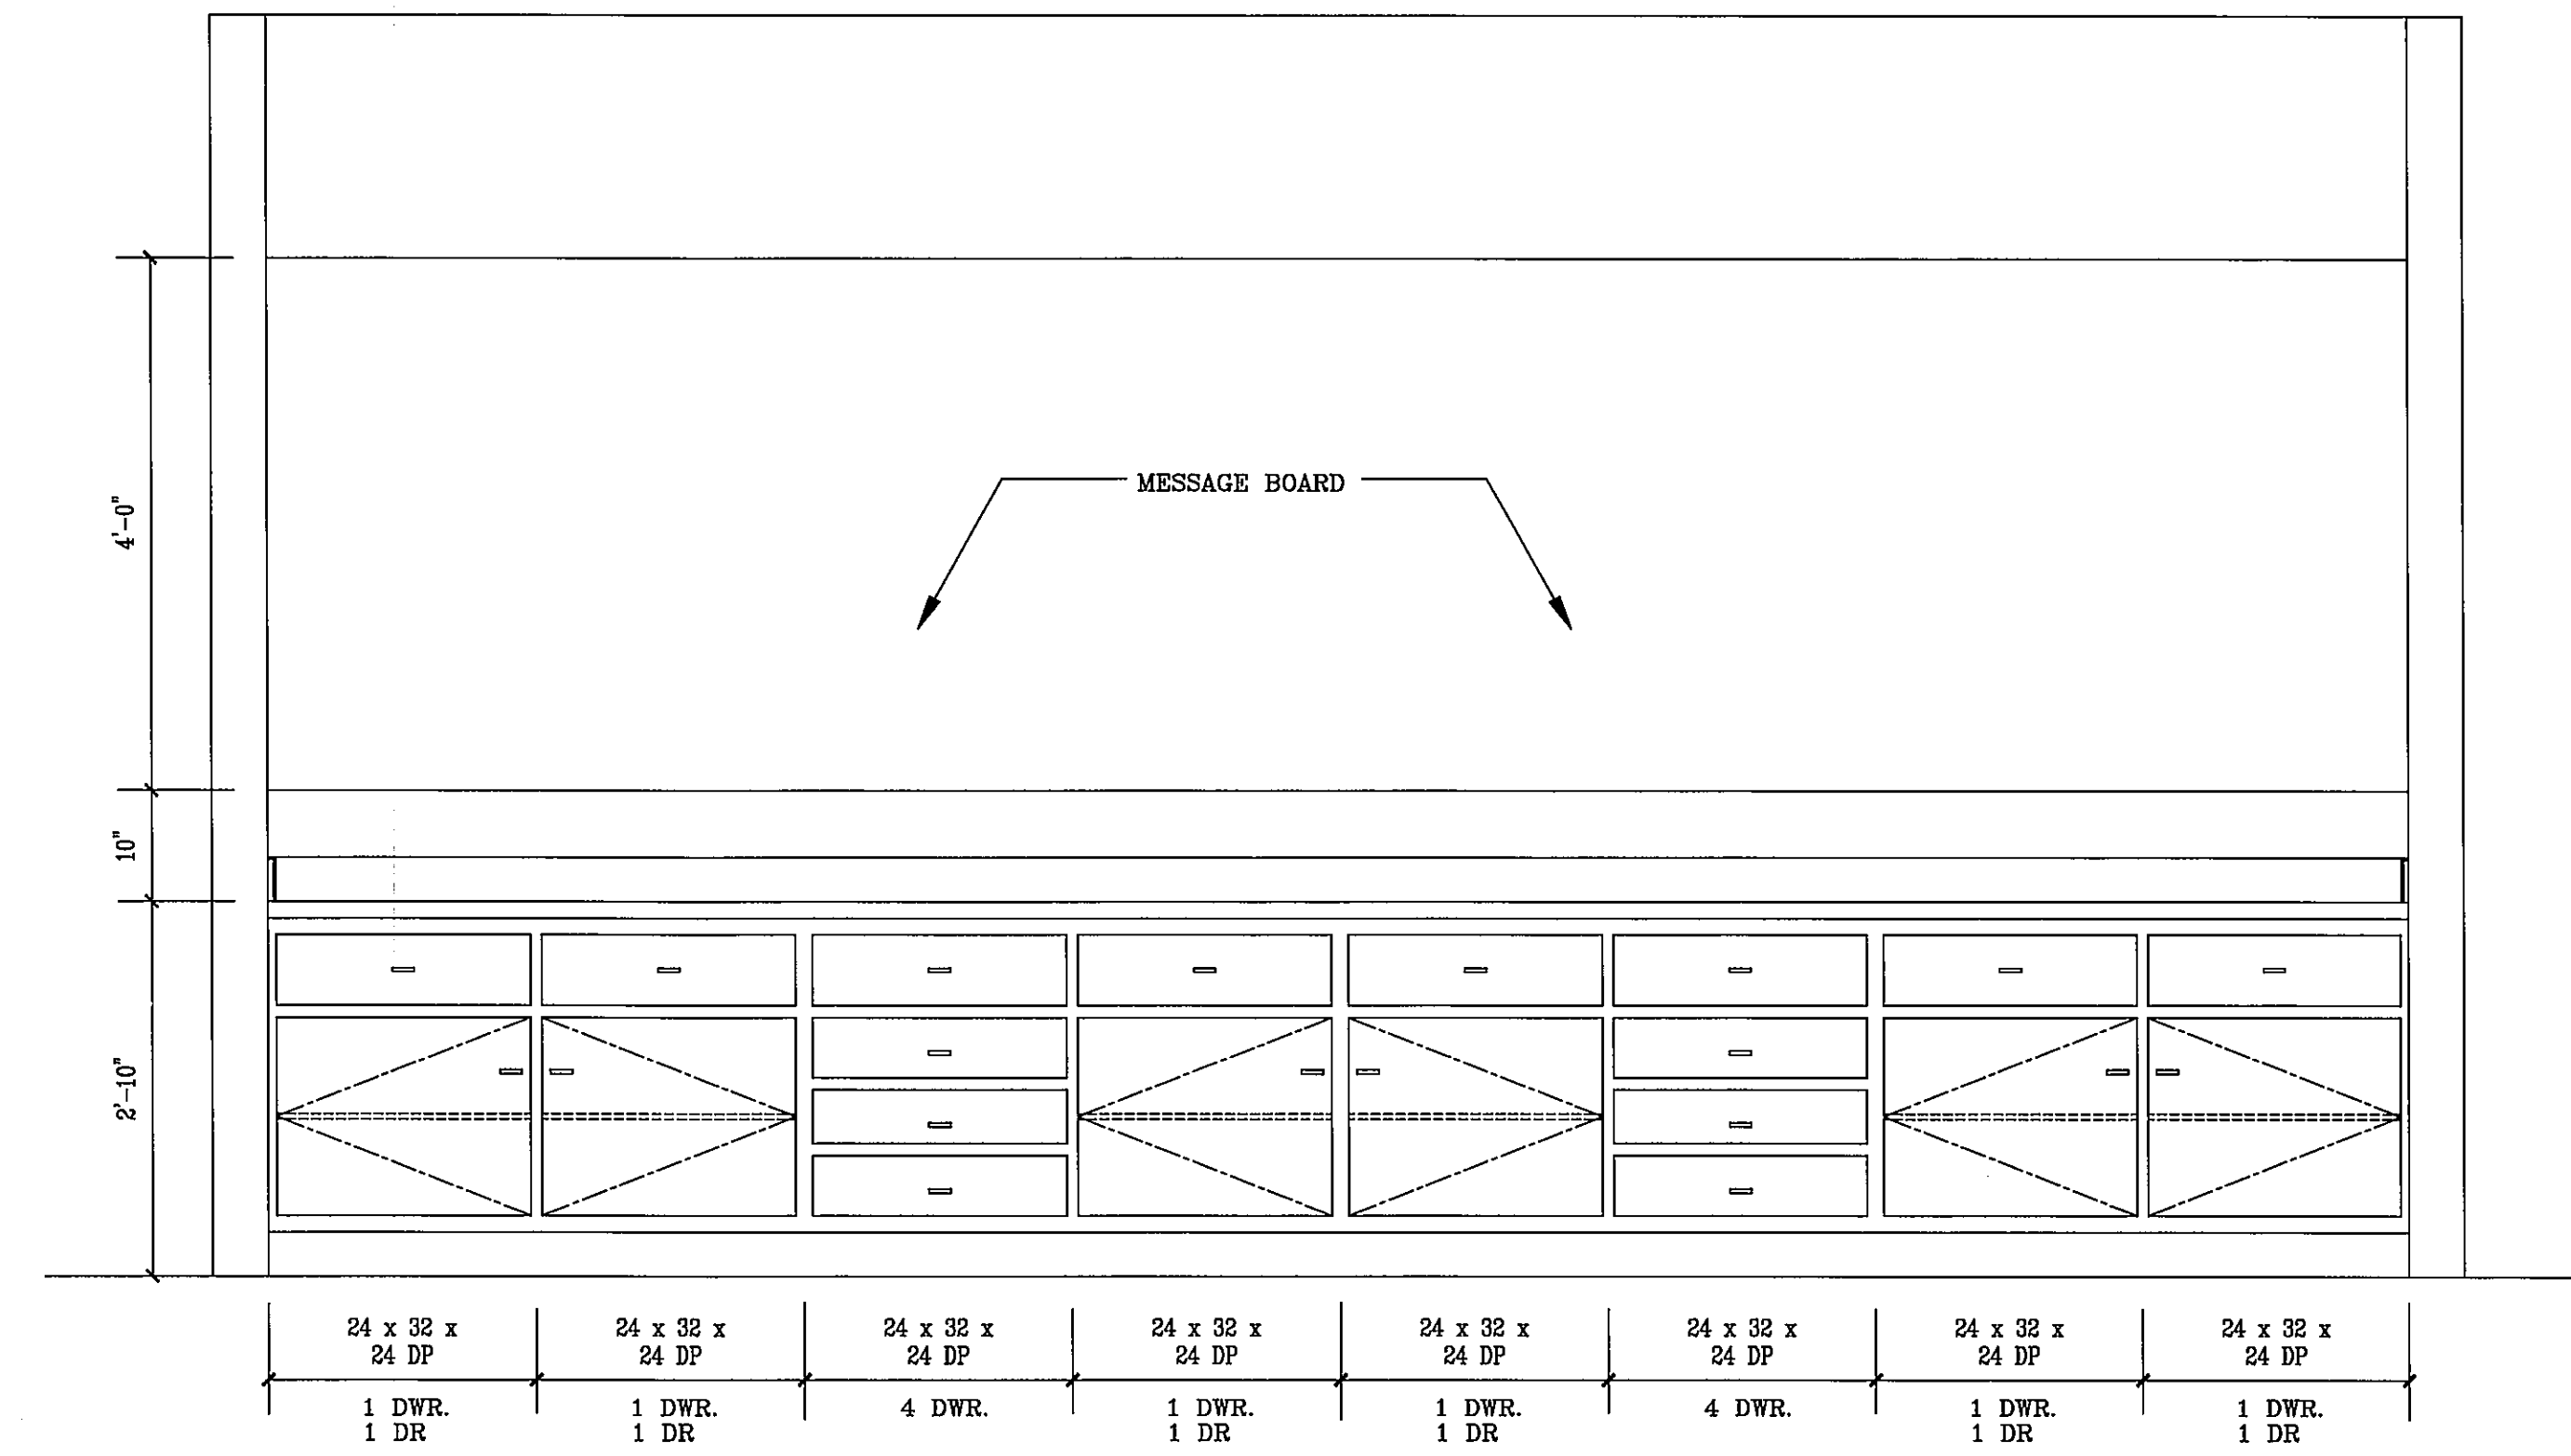

2 INTERIOR ELEVATION (ROOM 205)  
3/4"=1'-0"

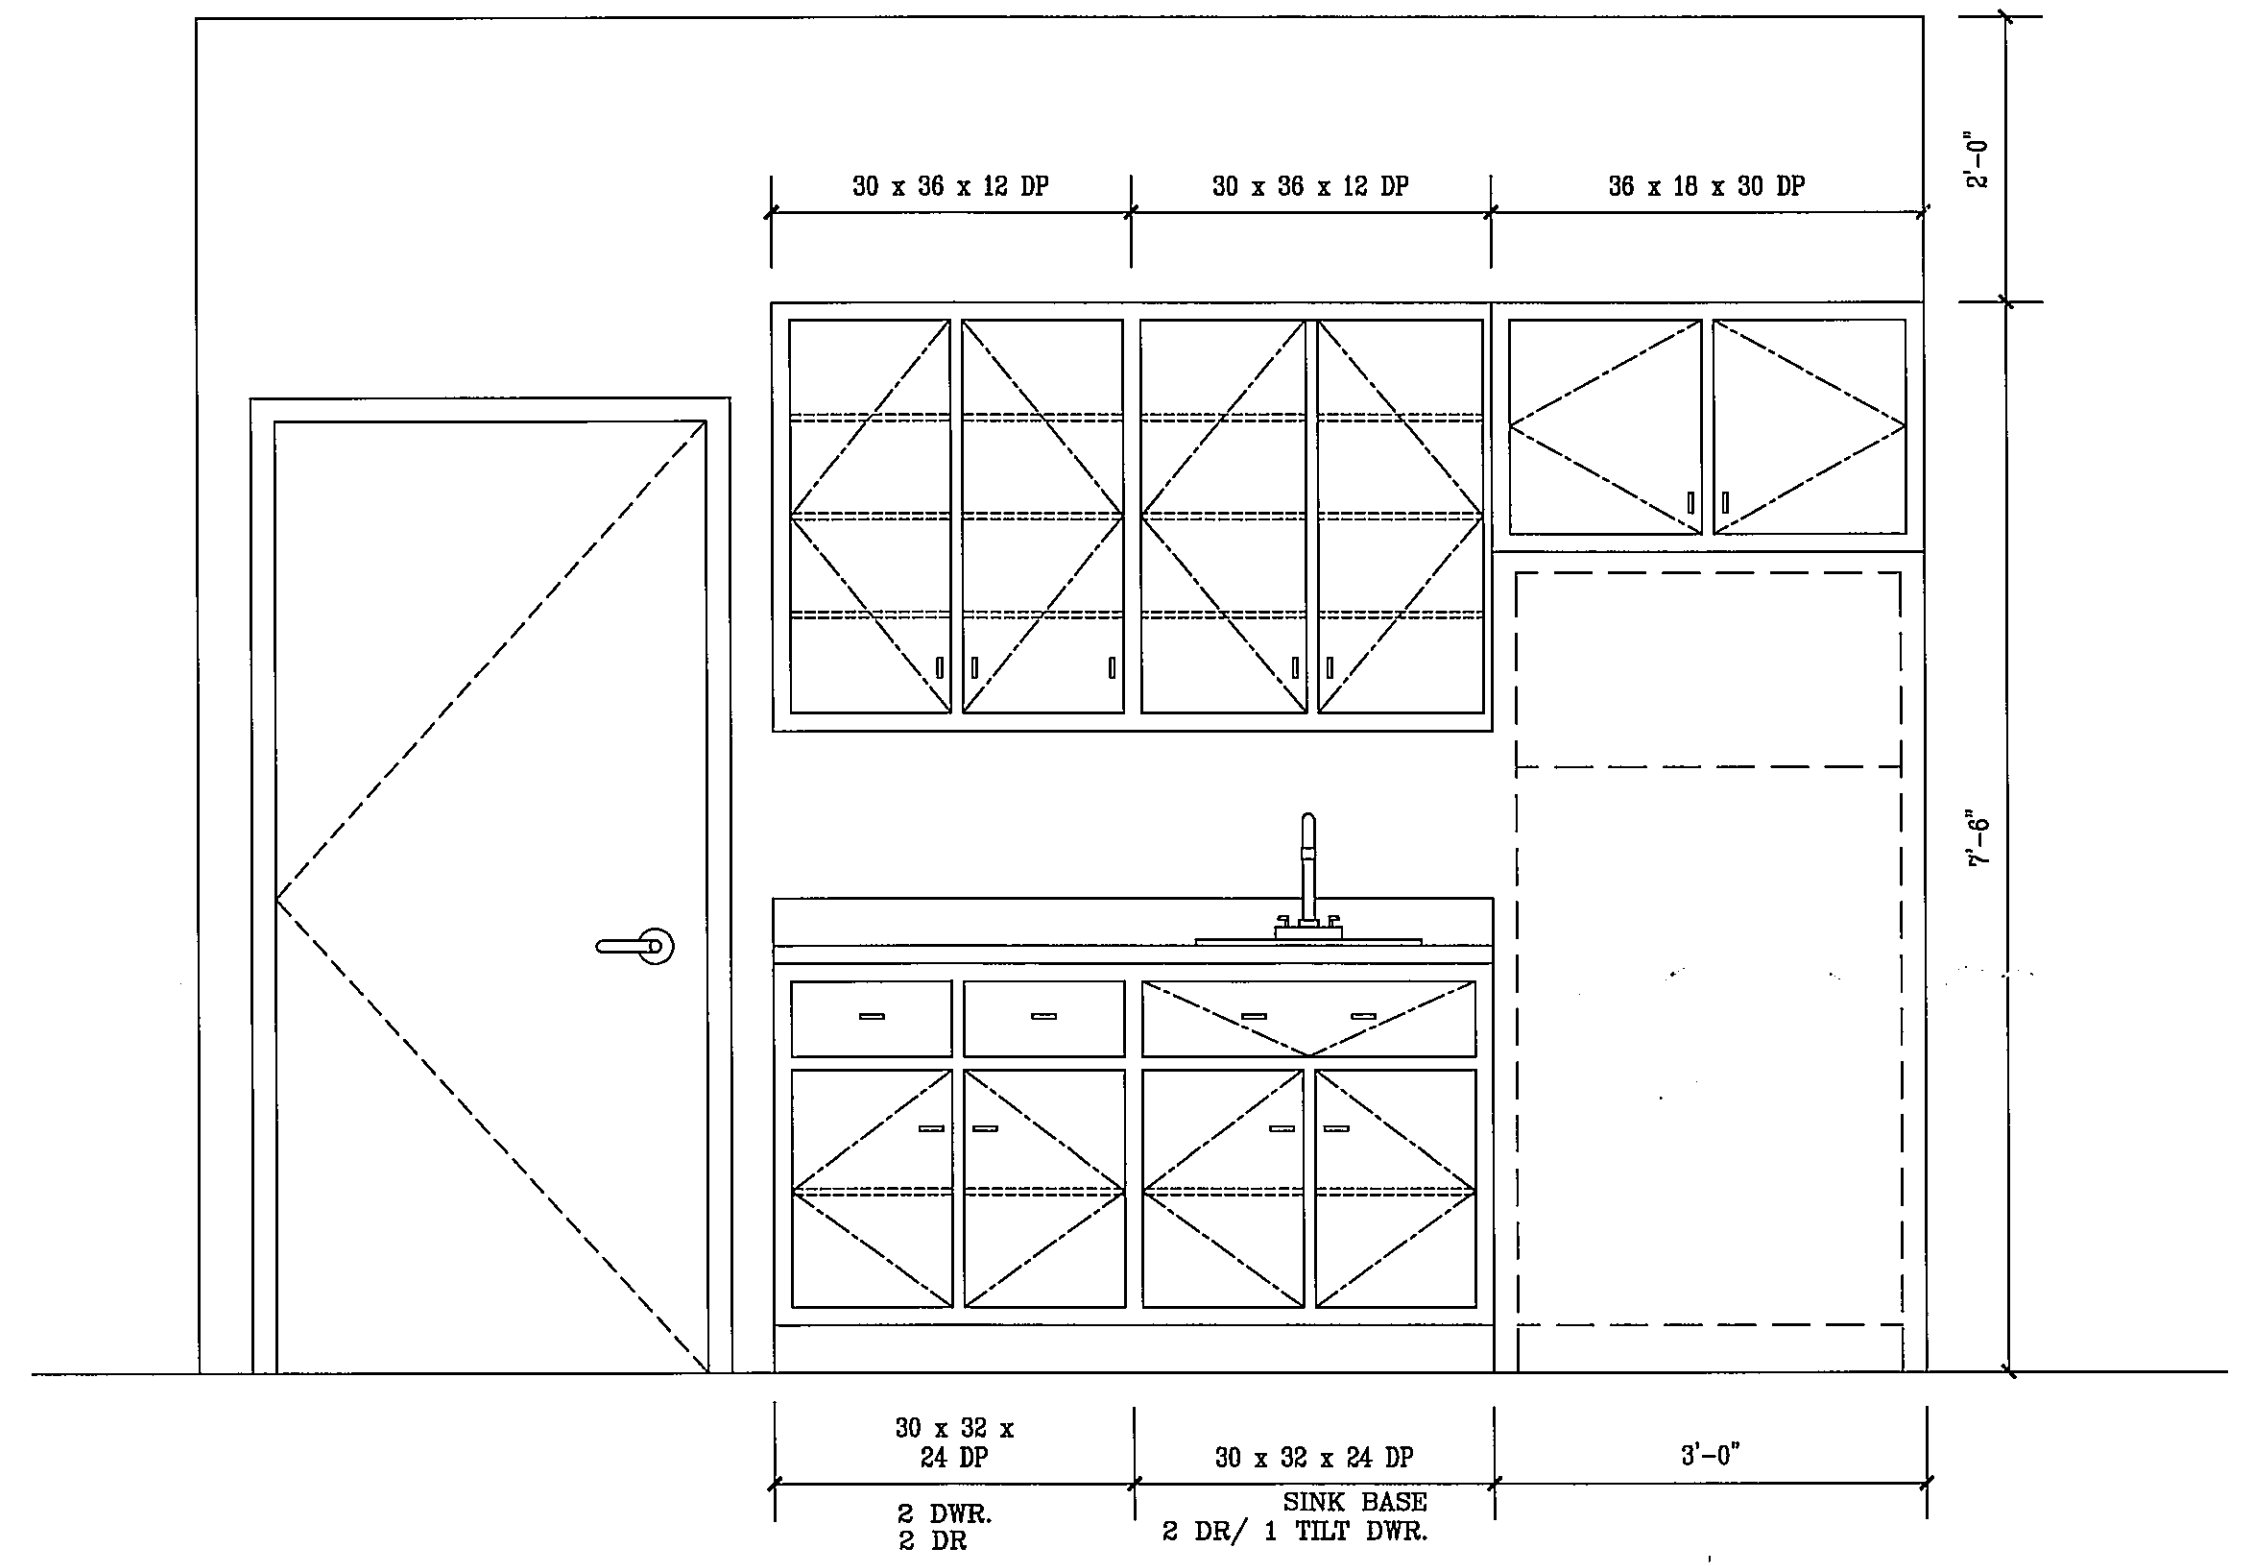

1 INTERIOR ELEVATION (ROOM 202)  
3/4"=1'-0"