




4 SECTION DETAIL AT ROOM 205
1 1/8" - 1'-0"

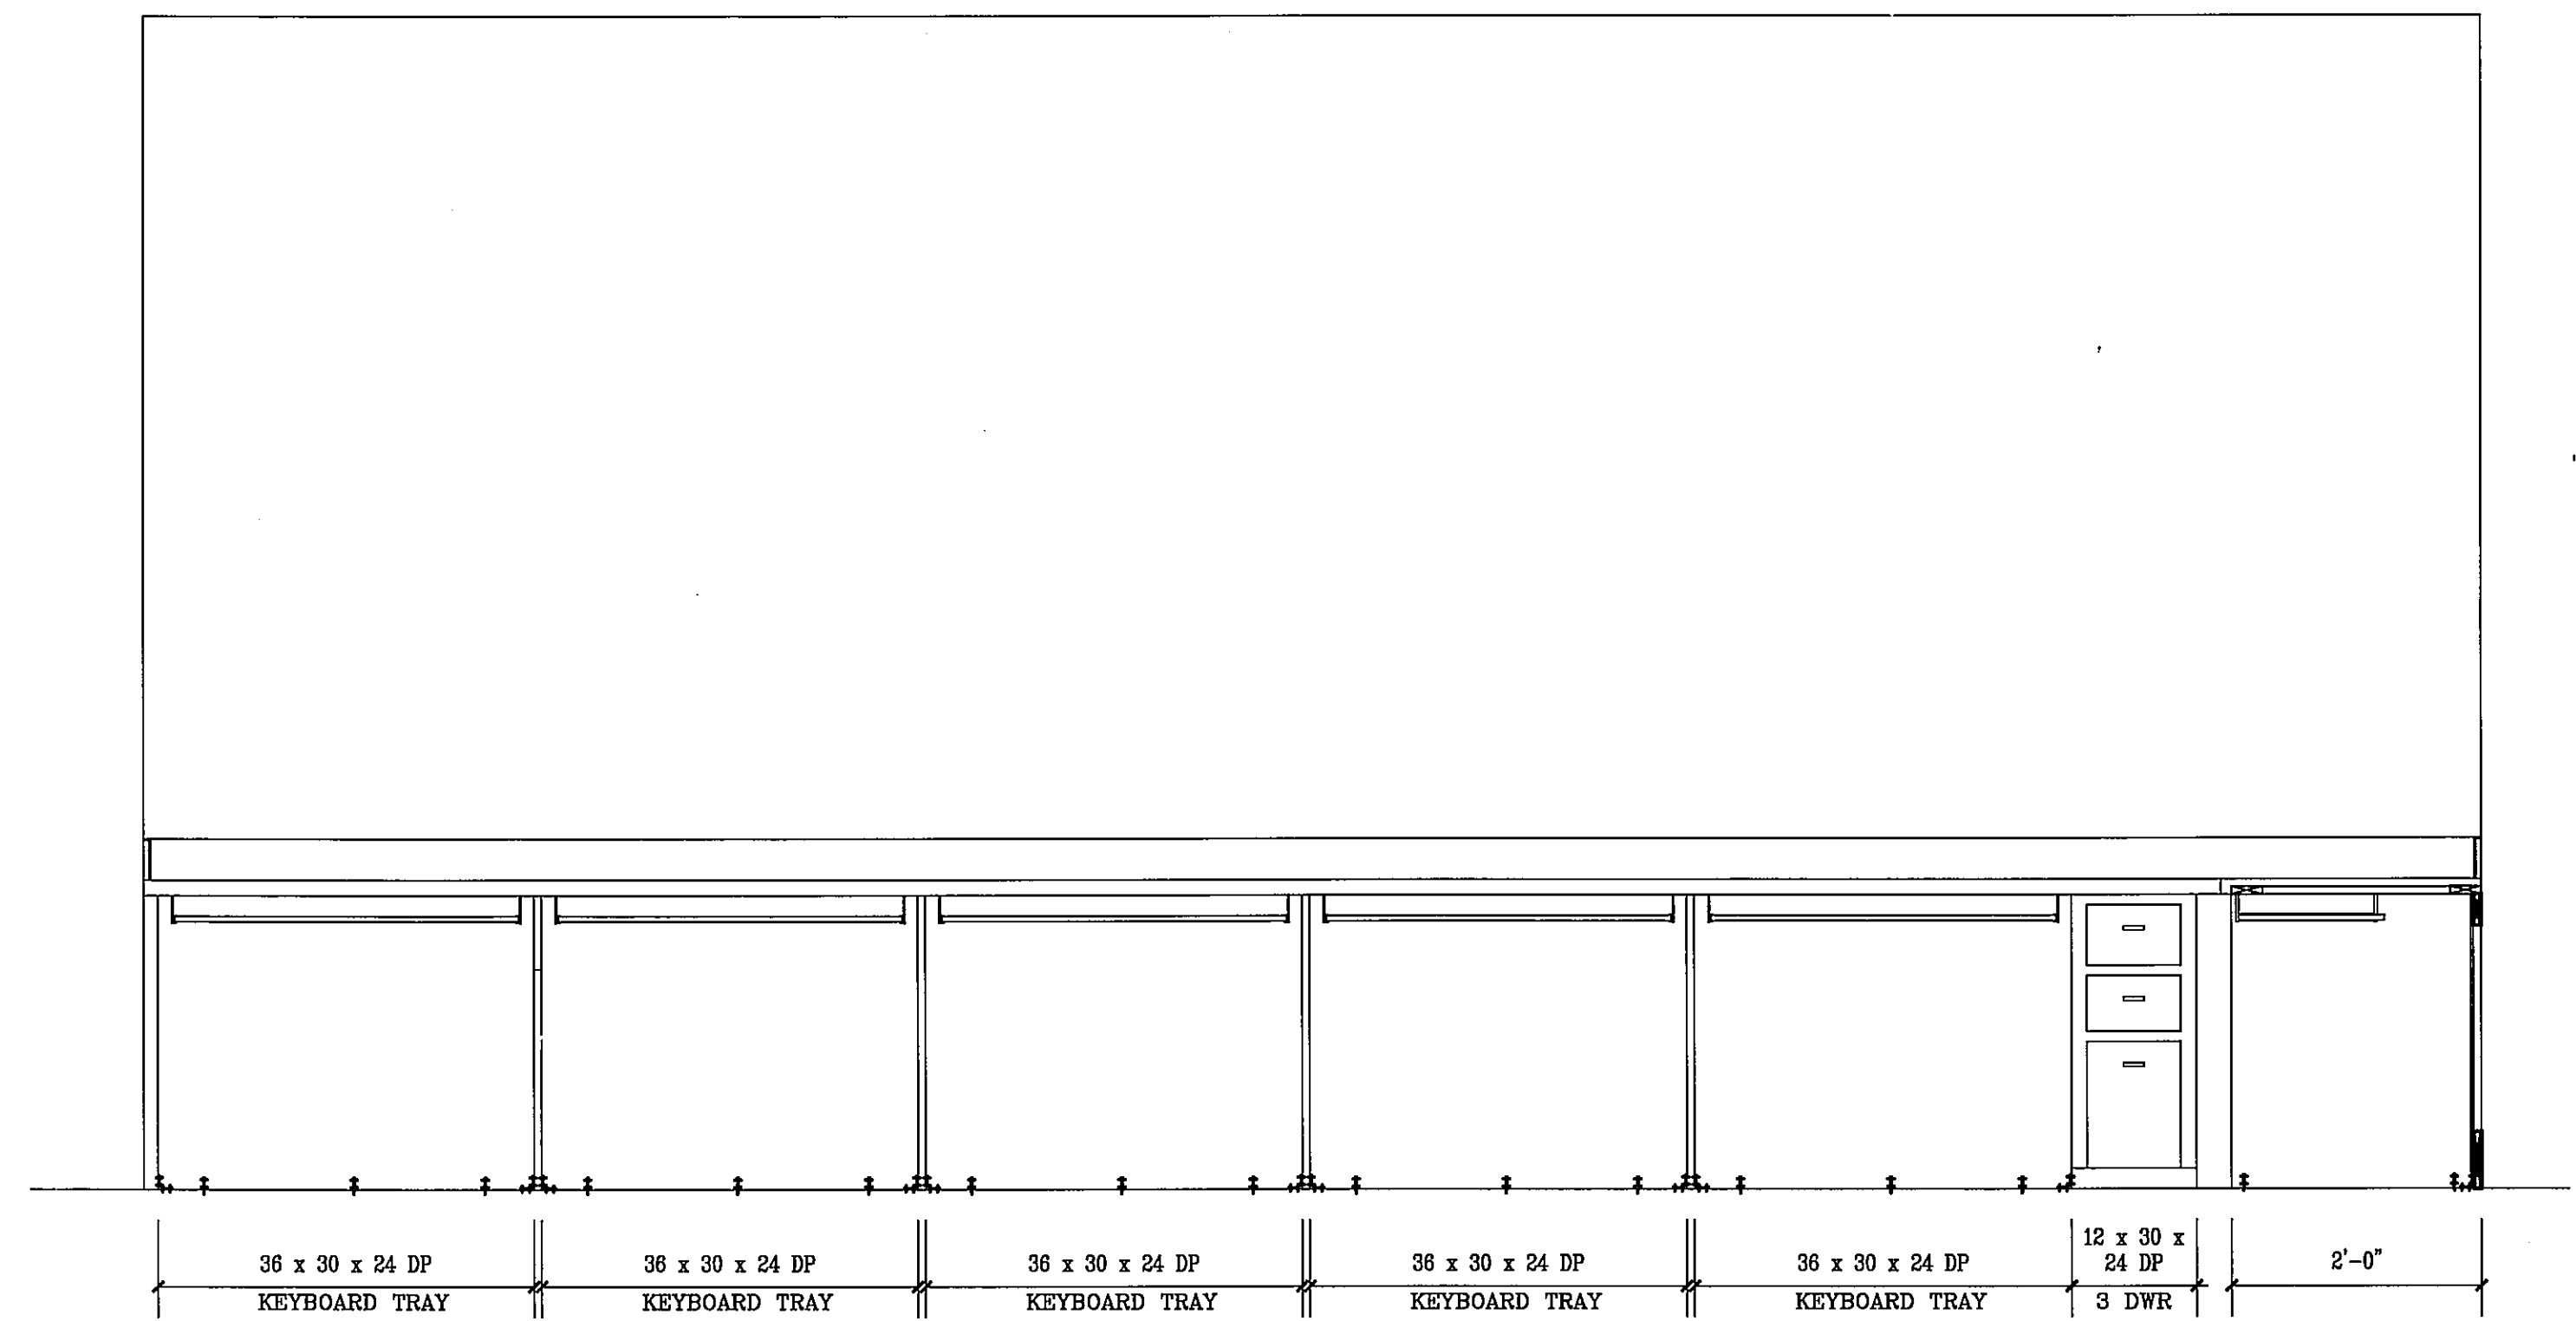

3 INTERIOR ELEVATION (ROOM 201) - LEFT SIDE
3/4" - 1'-0"

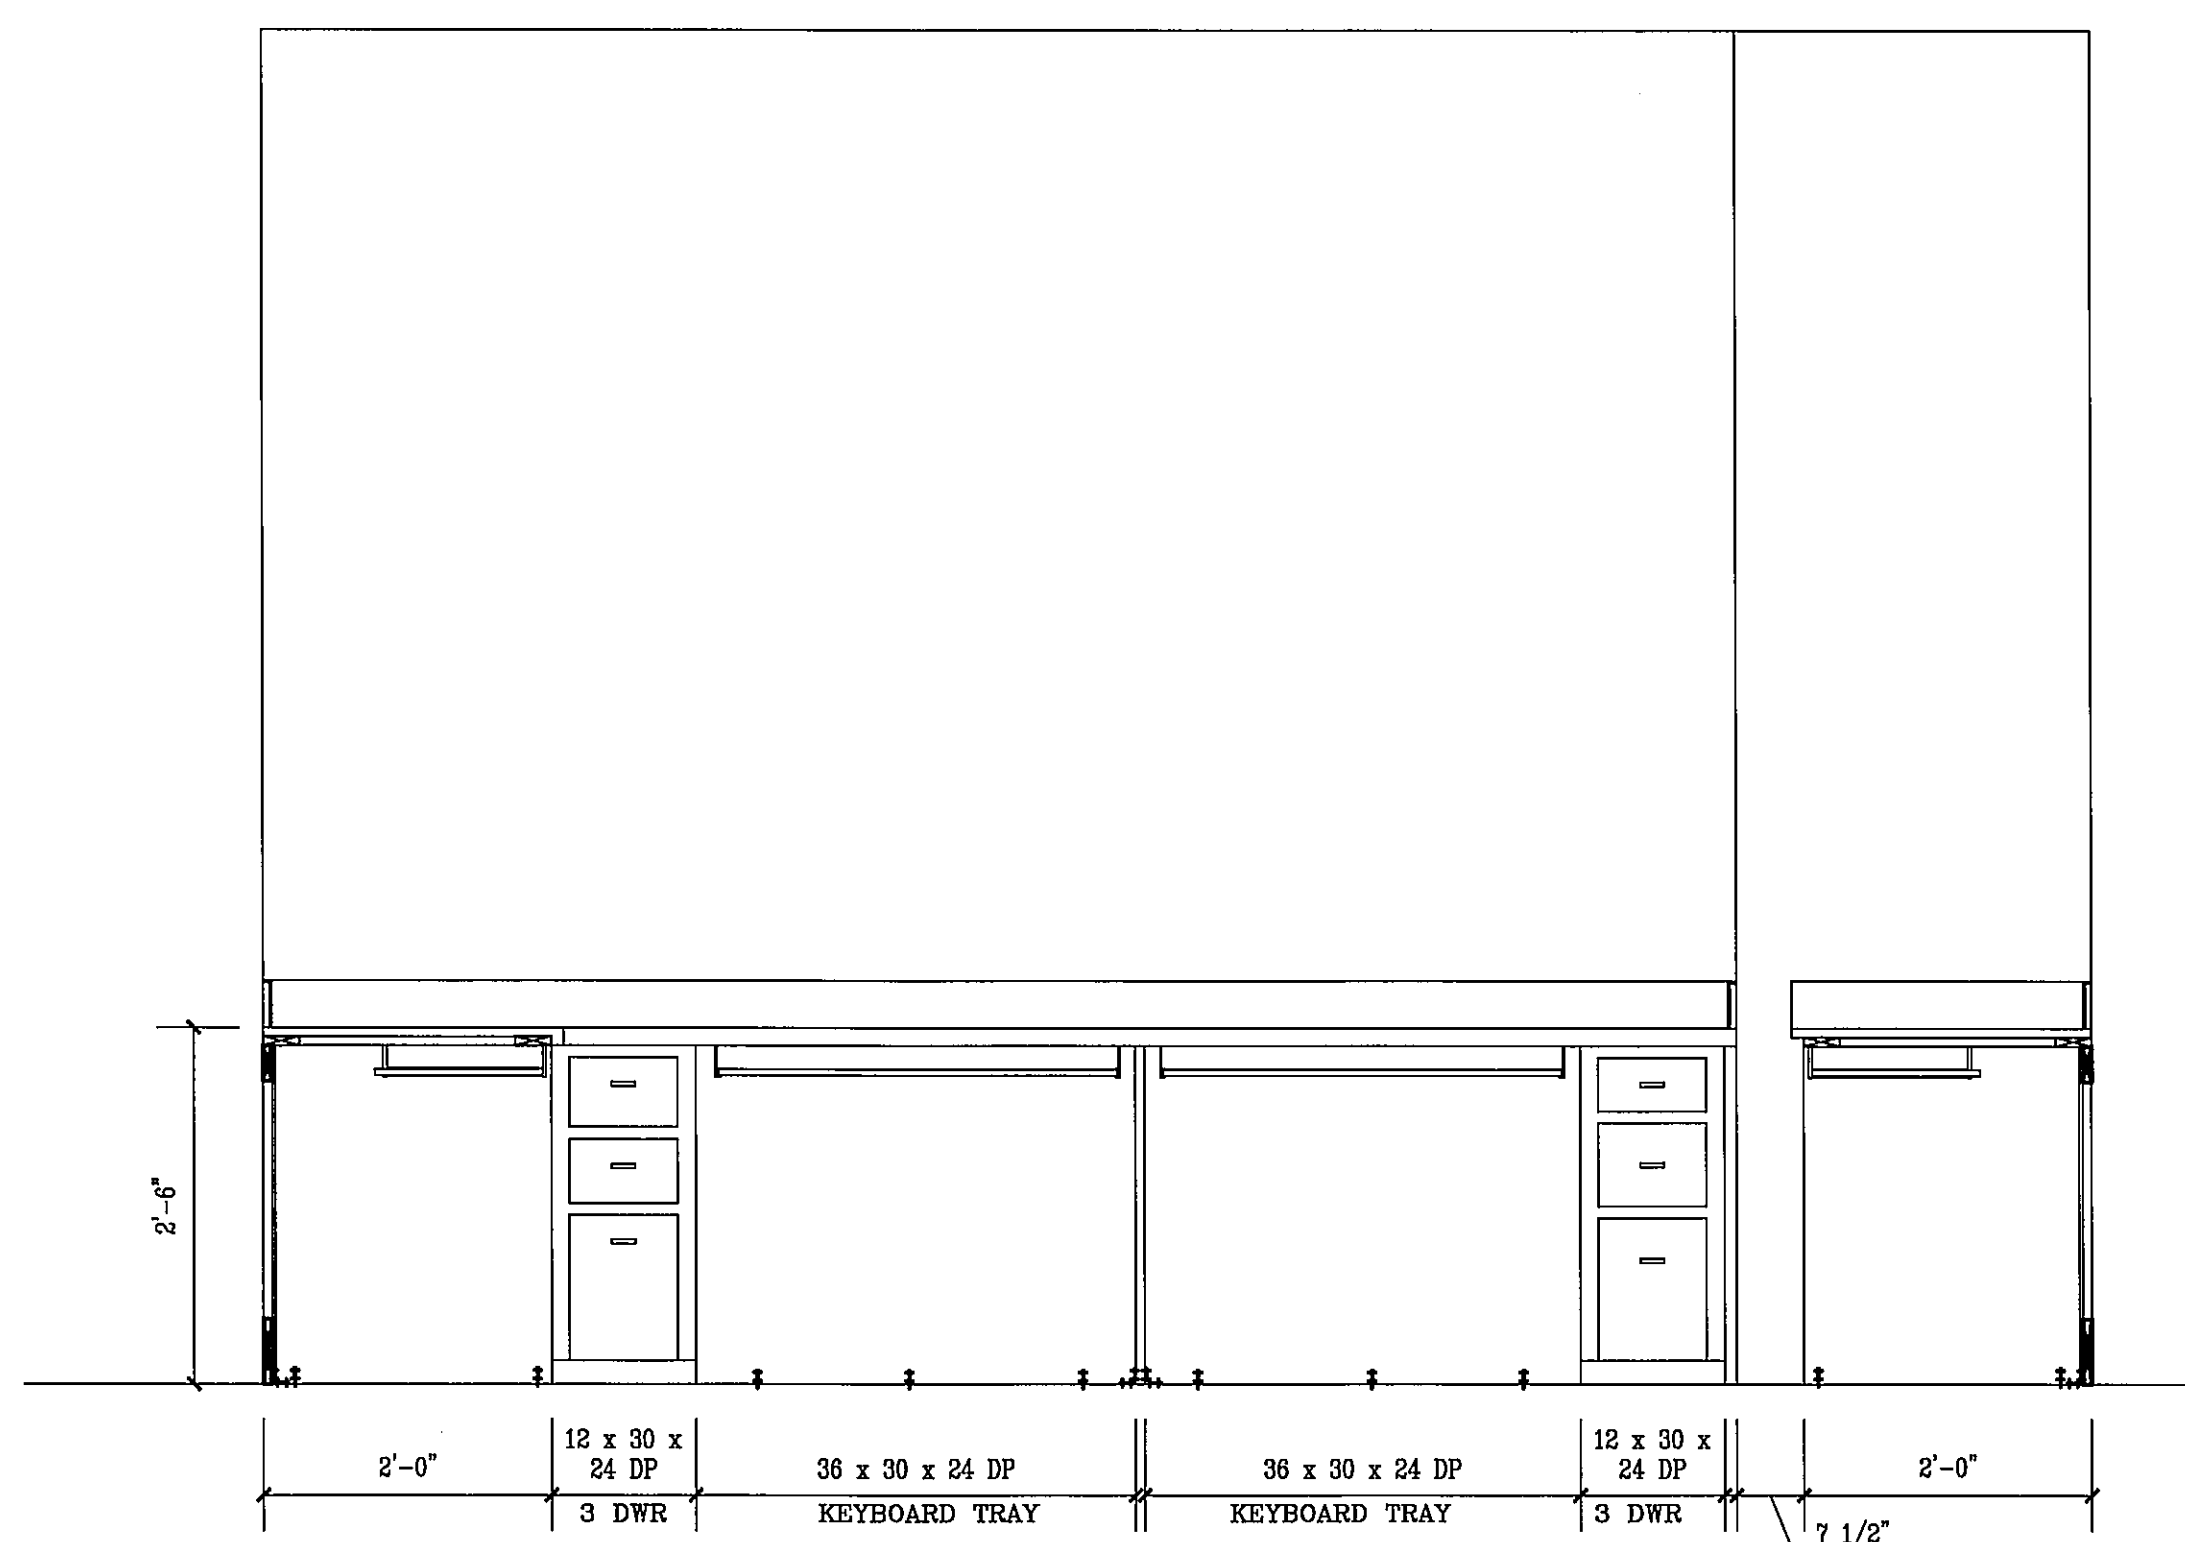

2 INTERIOR ELEVATION (ROOM 201) - FRONT
3/4" - 1'-0"

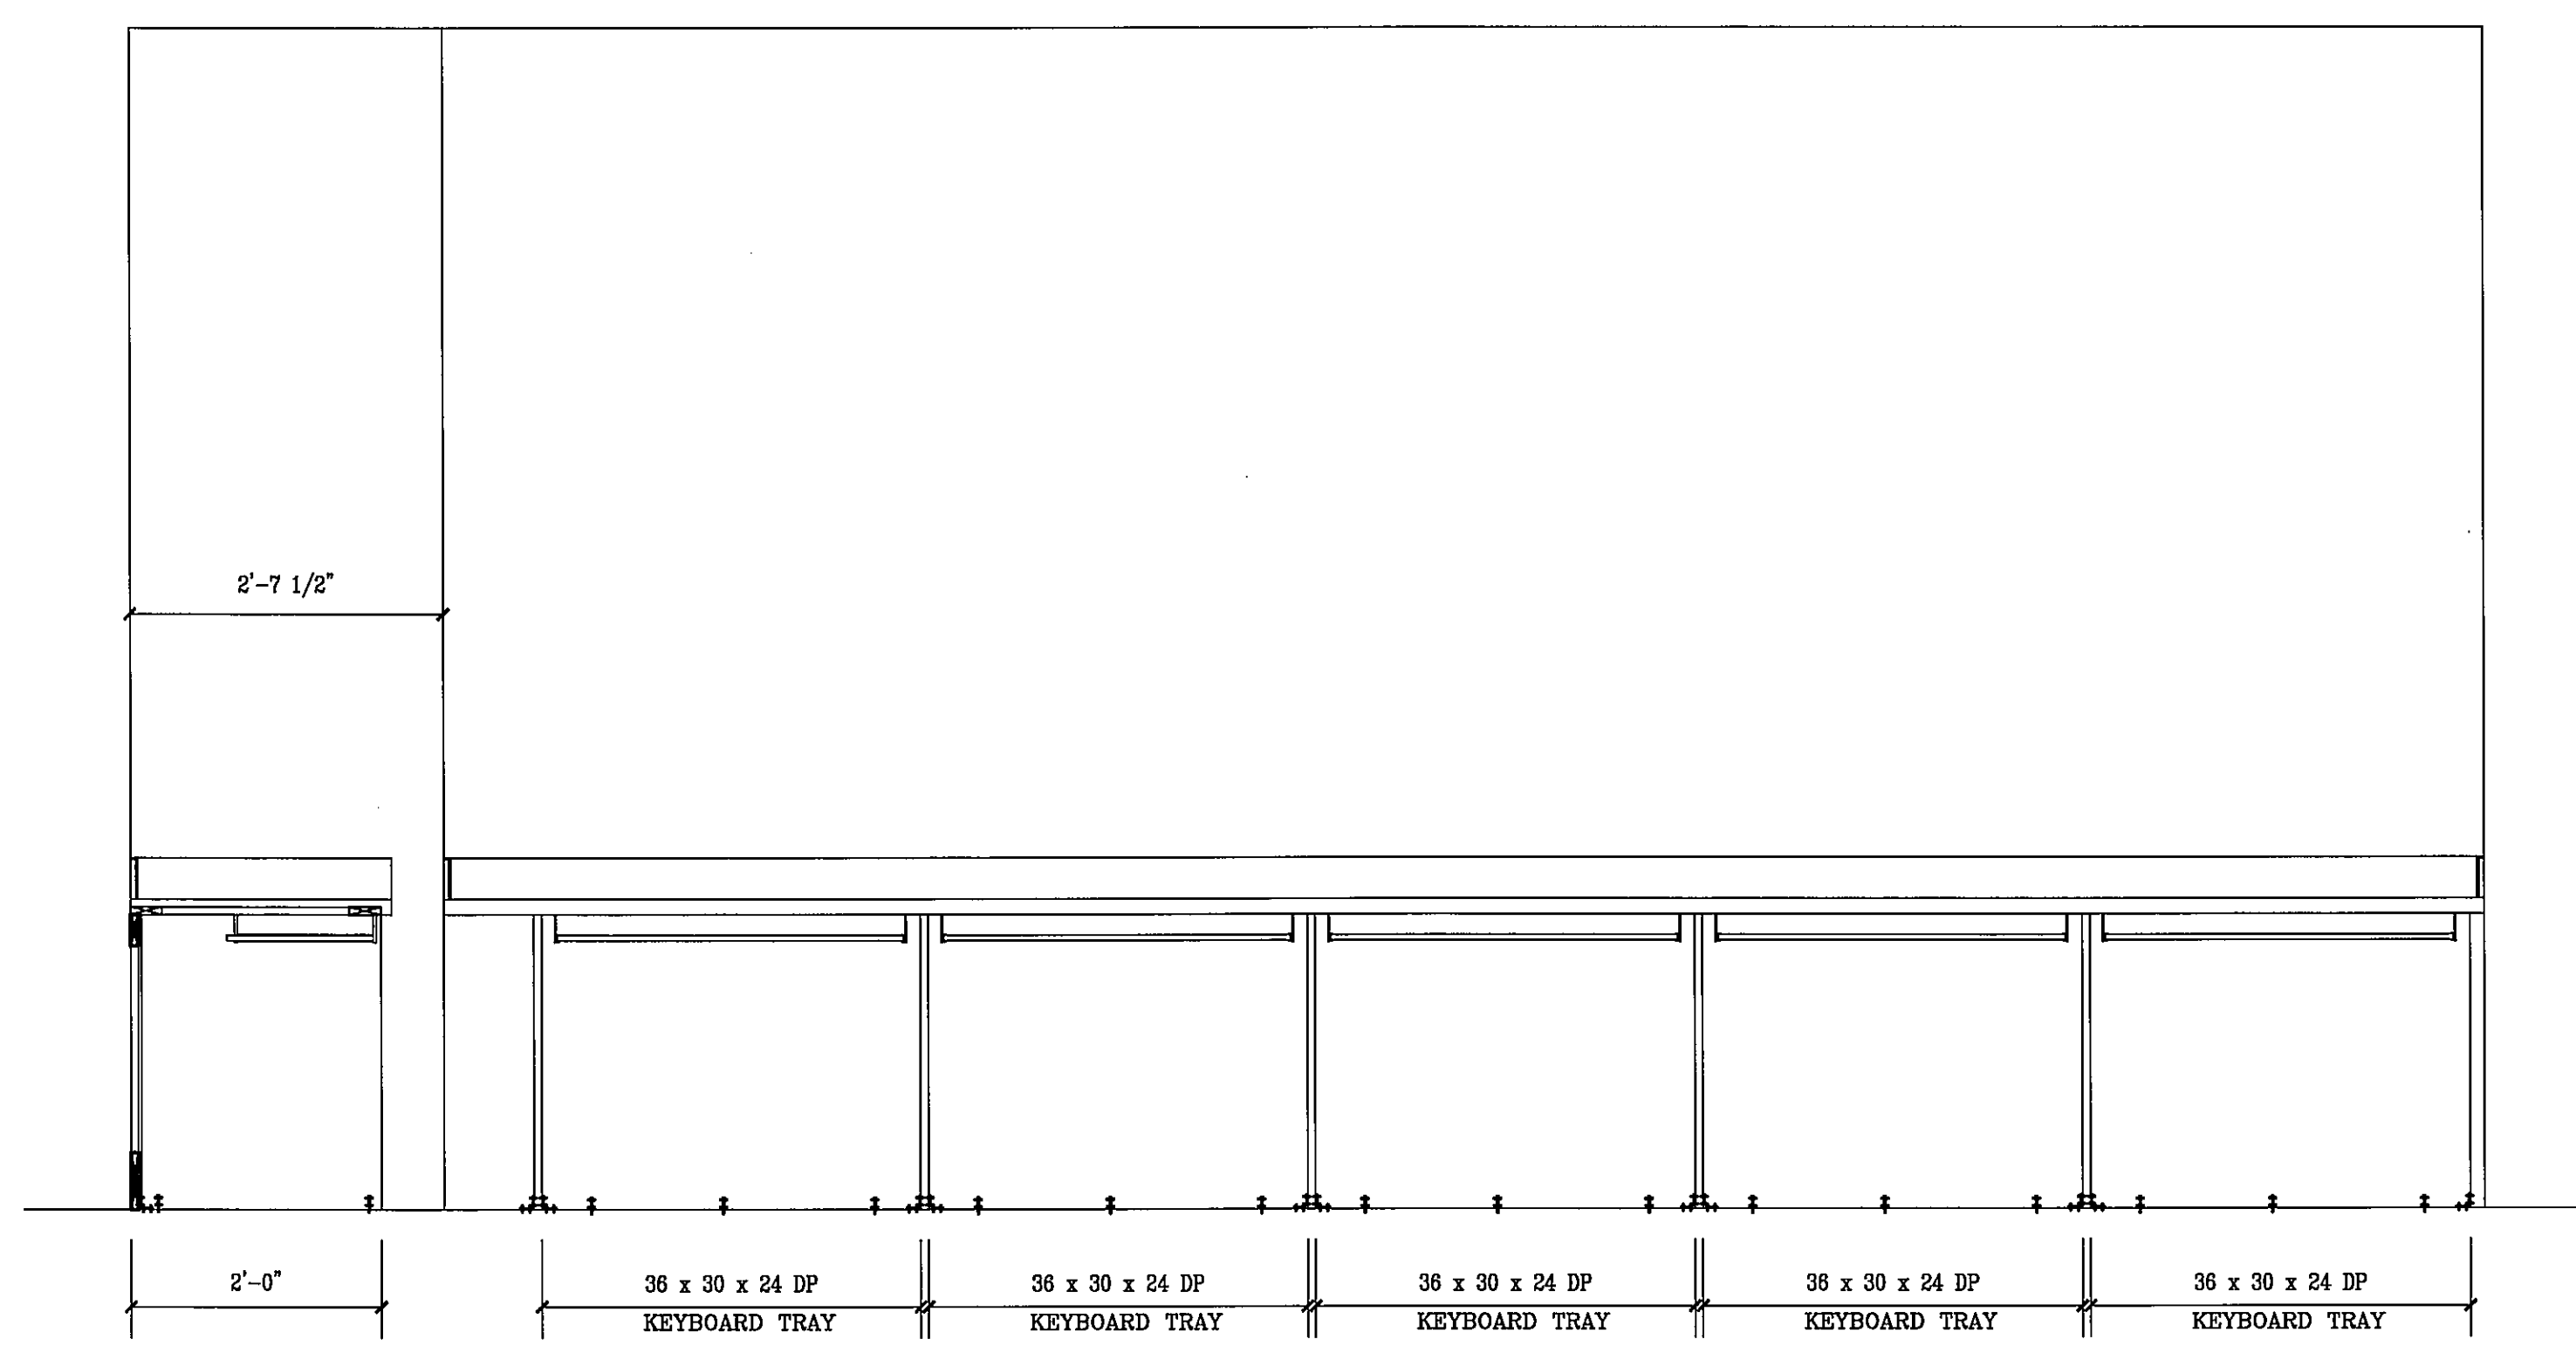

1 INTERIOR ELEVATION (ROOM 201) - RIGHT SIDE
3/4" - 1'-0"

REVISIONS

ADDITION TO RICHARD R. CLARK SENIOR CENTER
LA PLATA, MARYLAND

R.L. LITTEN & ASSOCIATES, ARCHITECTS, LLC
300 CHARLES STREET, SUITE 4
P.O. BOX 1920, LAPLATA, MD 20646 (301) 934-1471

RF
RF
07-14-09
05-79

632