




3 INTERIOR ELEVATION (ROOM 102) - RIGHT  
3/4"-1'-0"

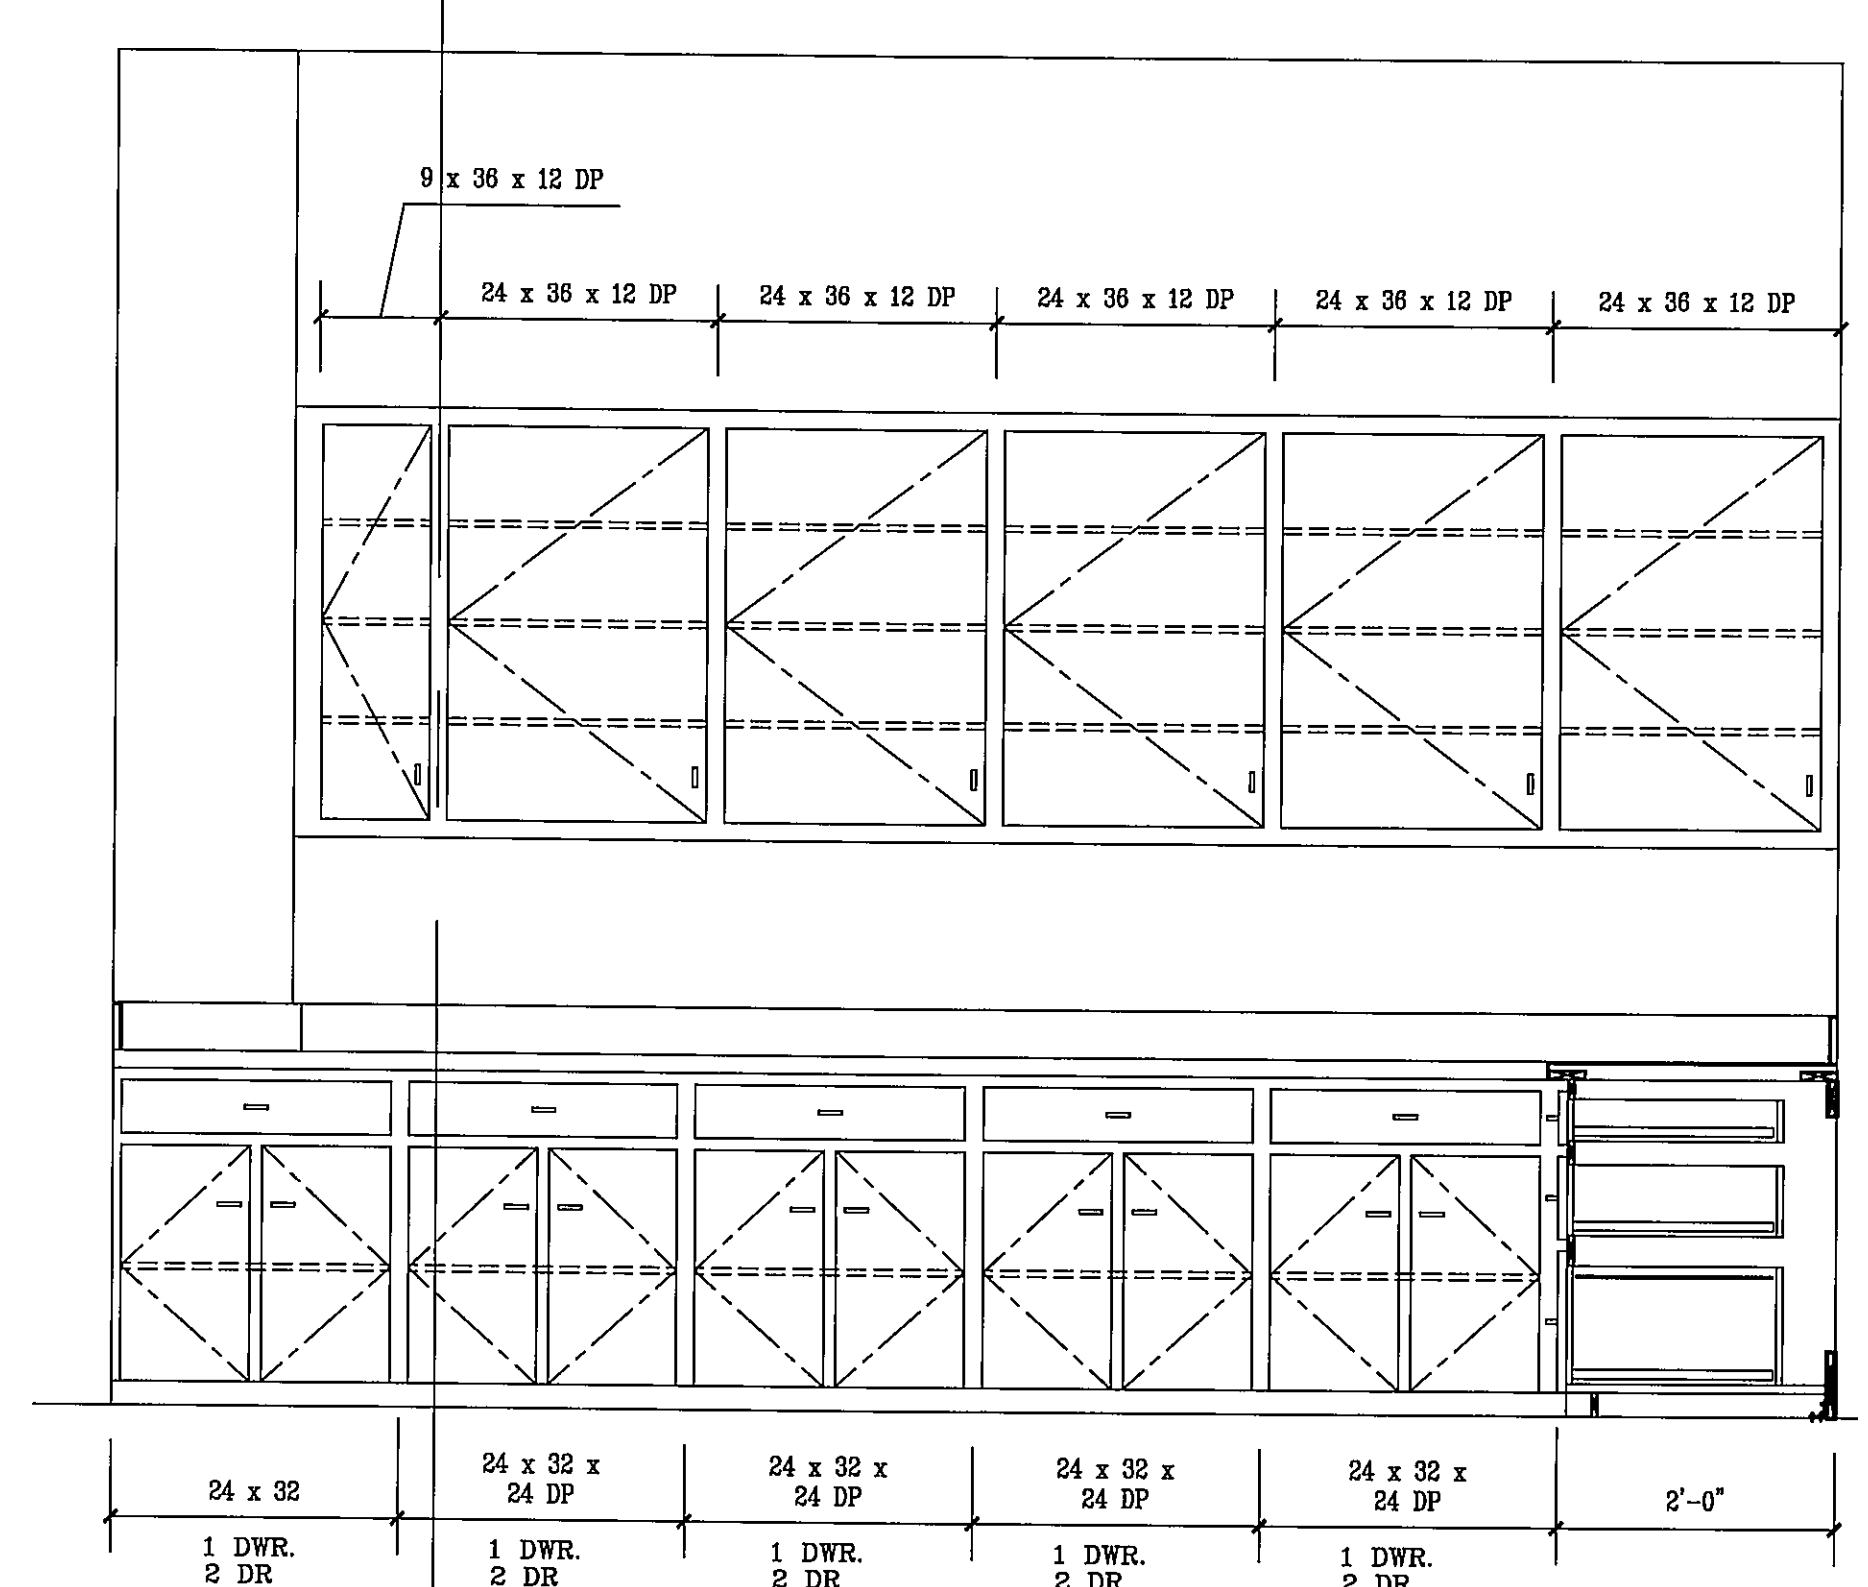

2 INTERIOR ELEVATION (ROOM 102) - LEFT  
3/4"-1'-0"

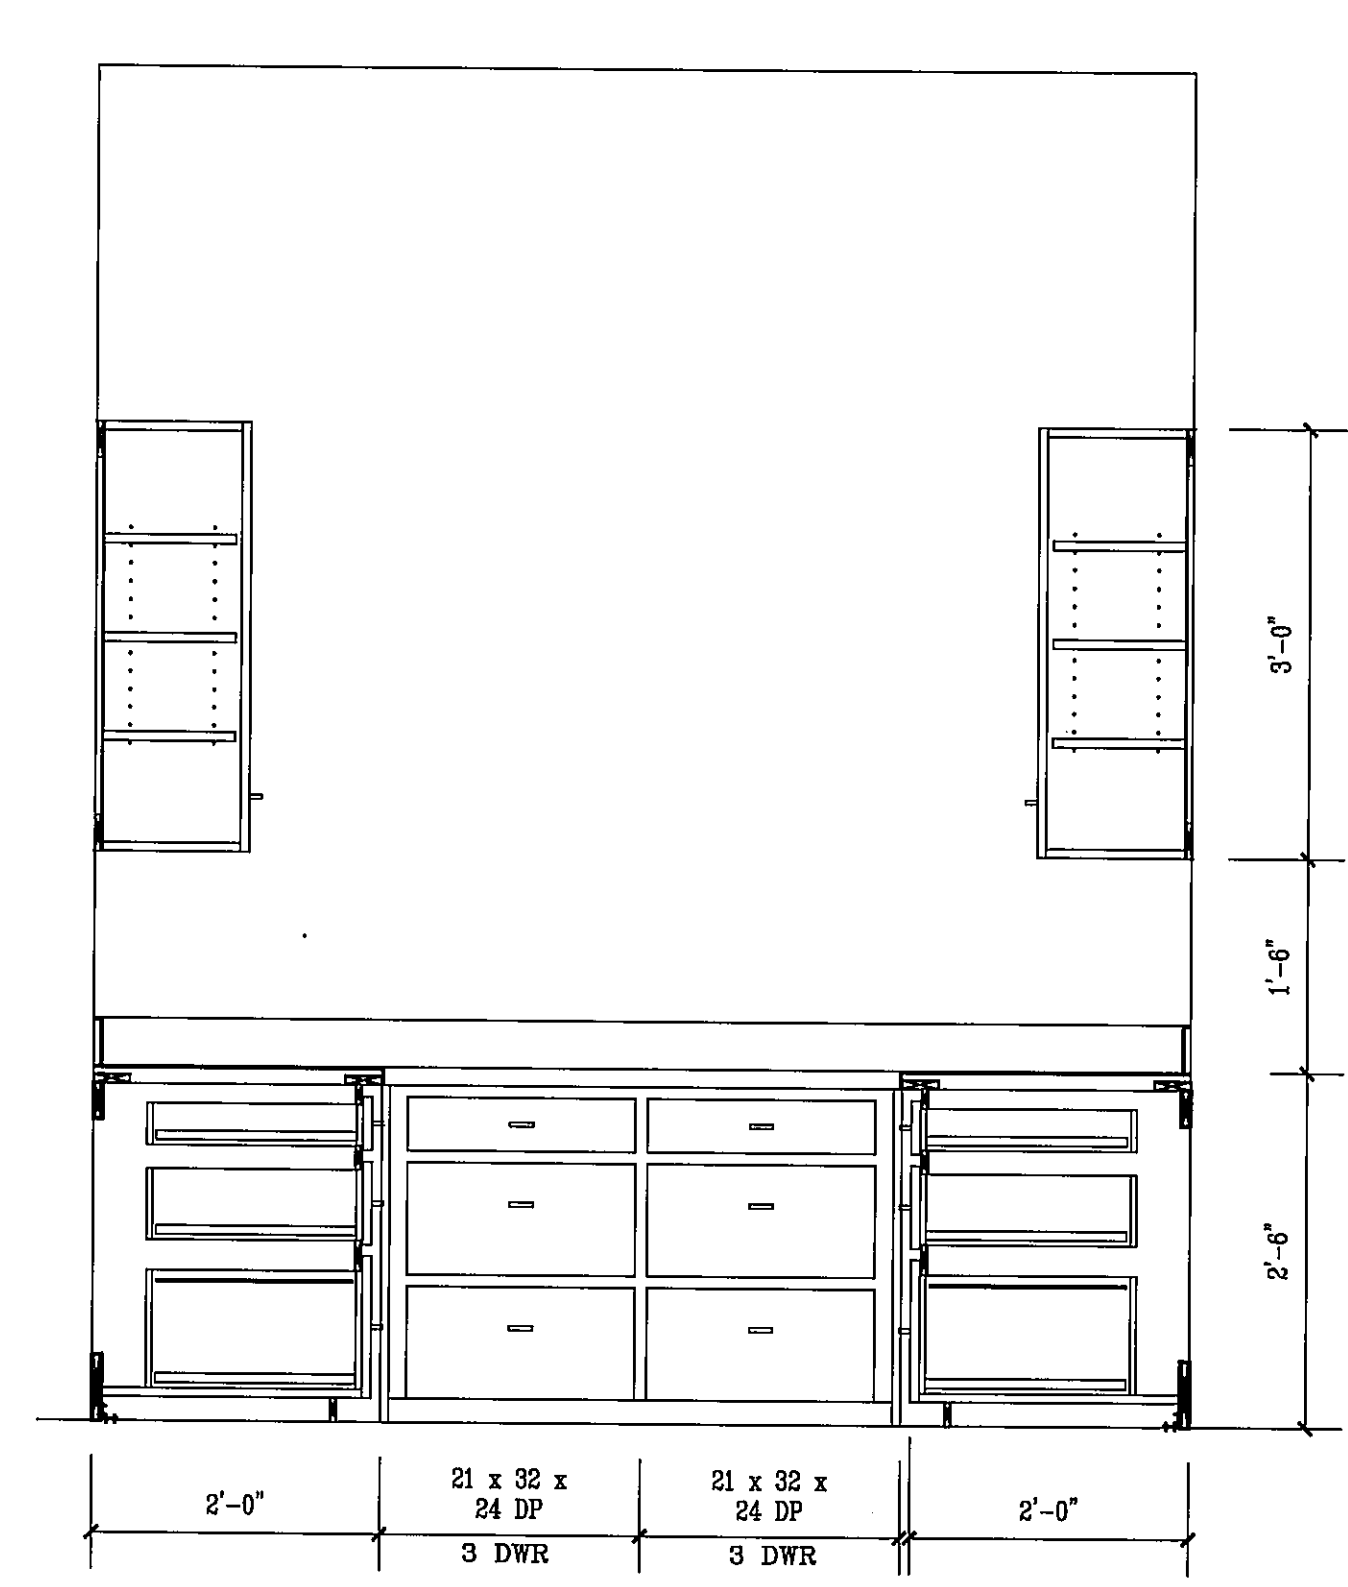

1 INTERIOR ELEVATION (ROOM 102) - REAR  
3/4"-1'-0"

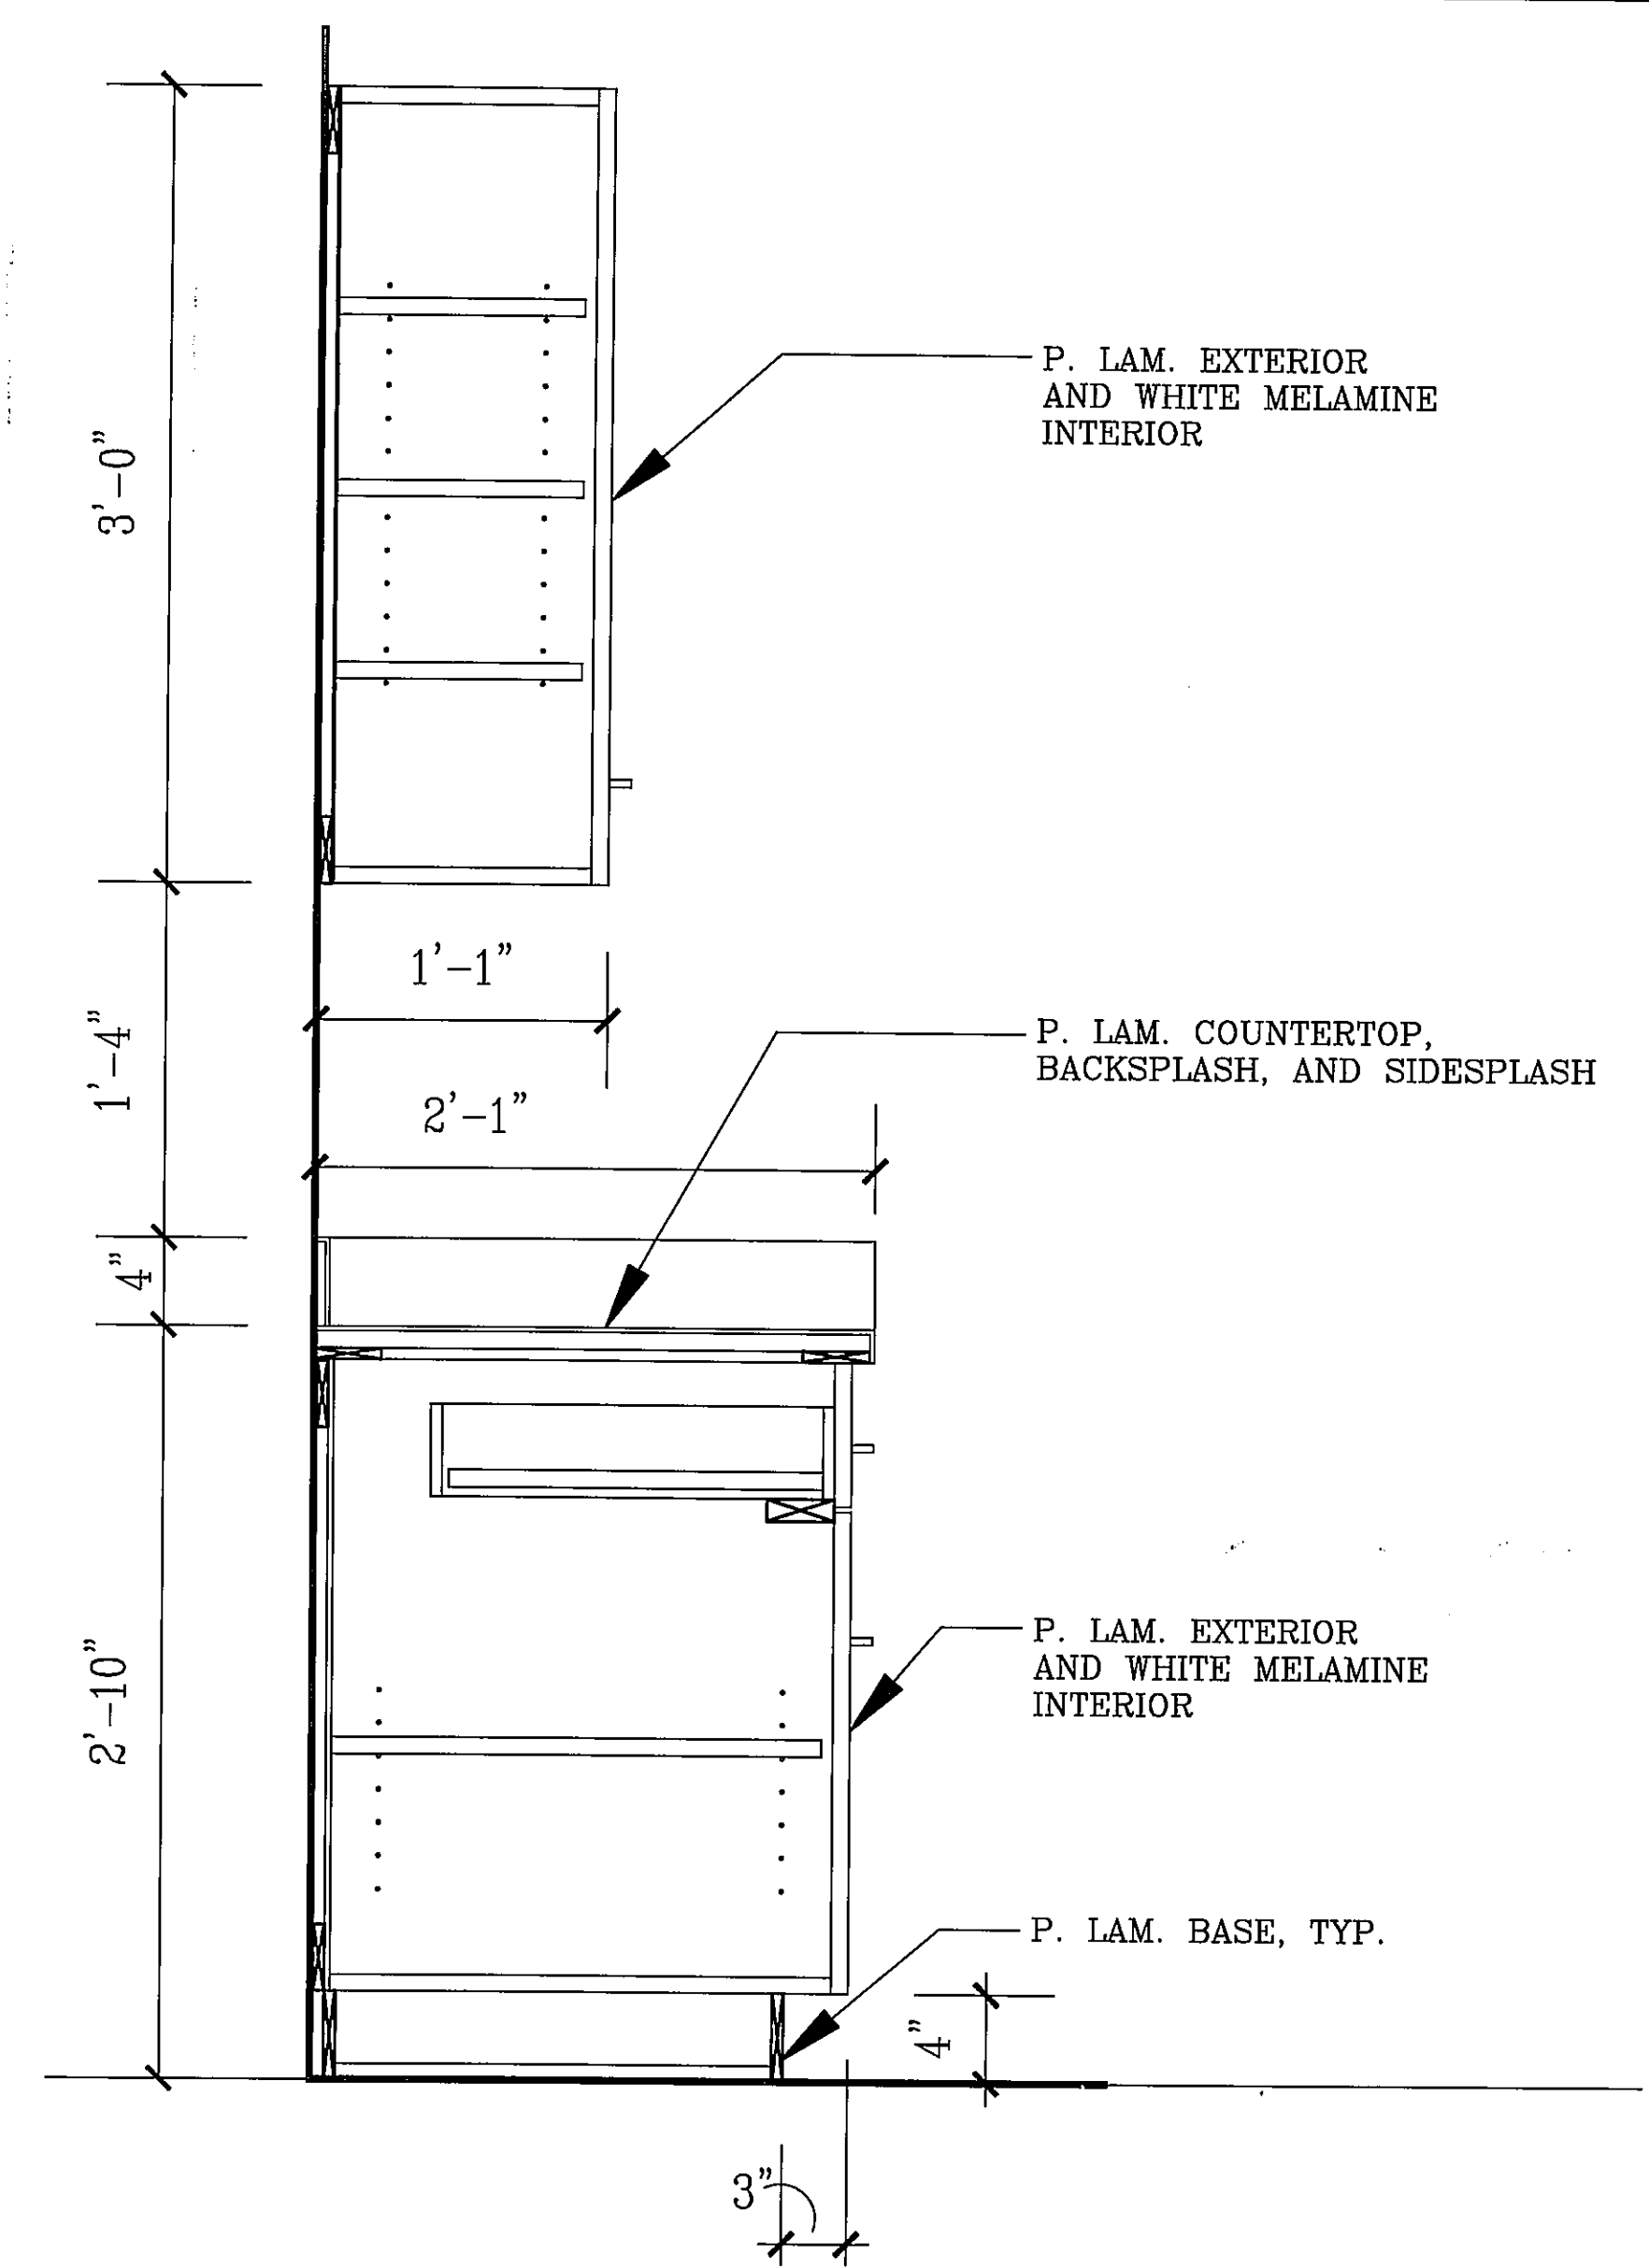

4 SECTION DETAIL  
1 1/8"-1'-0"

REVISIONS

ADDITION TO RICHARD R. CLARK SENIOR CENTER  
LA PLATA, MARYLAND

R.L. LITTEN & ASSOCIATES, ARCHITECTS, LLC  
300 CHARLES STREET, SUITE 4  
P.O. BOX 1920, LAPLATA, MD 20646 (301) 934-1471

KL
RL
07-14-09
05-79

633