

SEAL:

Professional Certification
I am a duly Licensed Professional Engineer in the State of Maryland and I certify that I am the author of the design and I am a duly Licensed Professional Engineer in the State of Maryland and I certify that I am the author of the design.

CONSULTANTS:

STRUCTURAL ENGINEER:
THE WAINES PARTNERSHIP, INC.
SUITE 202, 3032 WINDHILLVALE ROAD
BOWIE, MD 20716
(410) 741-1179
FAX NO. (801) 294-9874

MECHANICAL/ELECTRICAL ENGINEER:
SCHENGER / PIRT & ASSOCIATES INC.
13 WEST ALLEGHENY ROAD
THUNDERBOLT, MD 21093
(410) 541-1337
FAX NO. (410) 541-1444

PROJECT:
GREENVIEW KNOLLS
ELEMENTARY SCHOOL
VESTIBULE & OFFICE
RENOVATIONS;
ADMINISTRATIVE SUITE

4571 MILITARY LANE
GREAT MILLS, MD 20634

REVISIONS:




BID DOCUMENTS

TITLE:
SECTIONS

DATE: 01.05.09
JOB NO.: 28101.08

SHEET NO.

S201

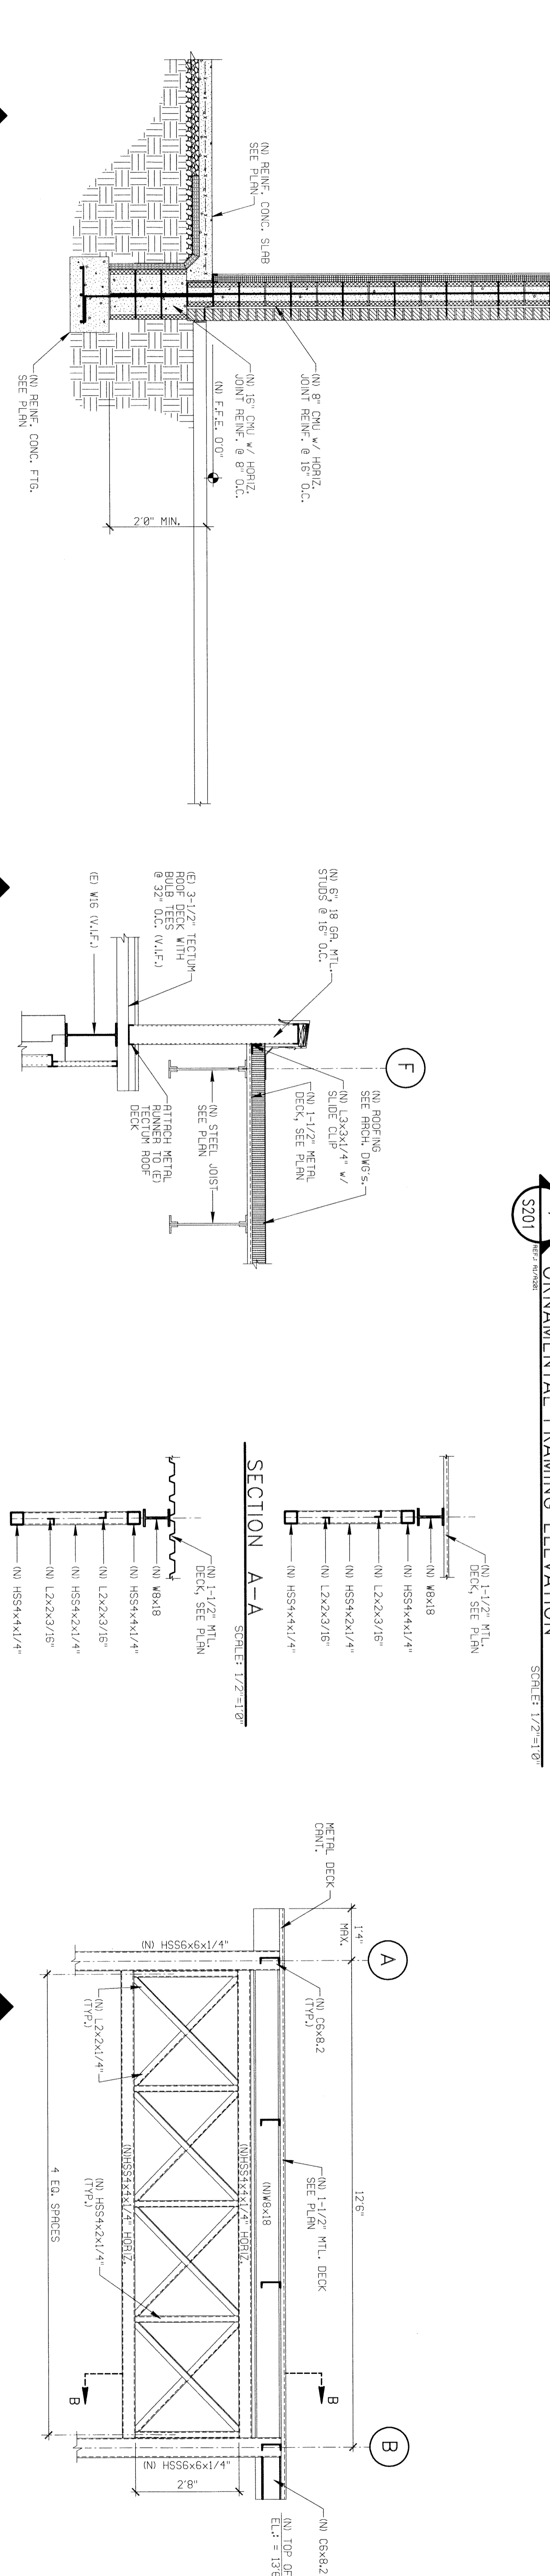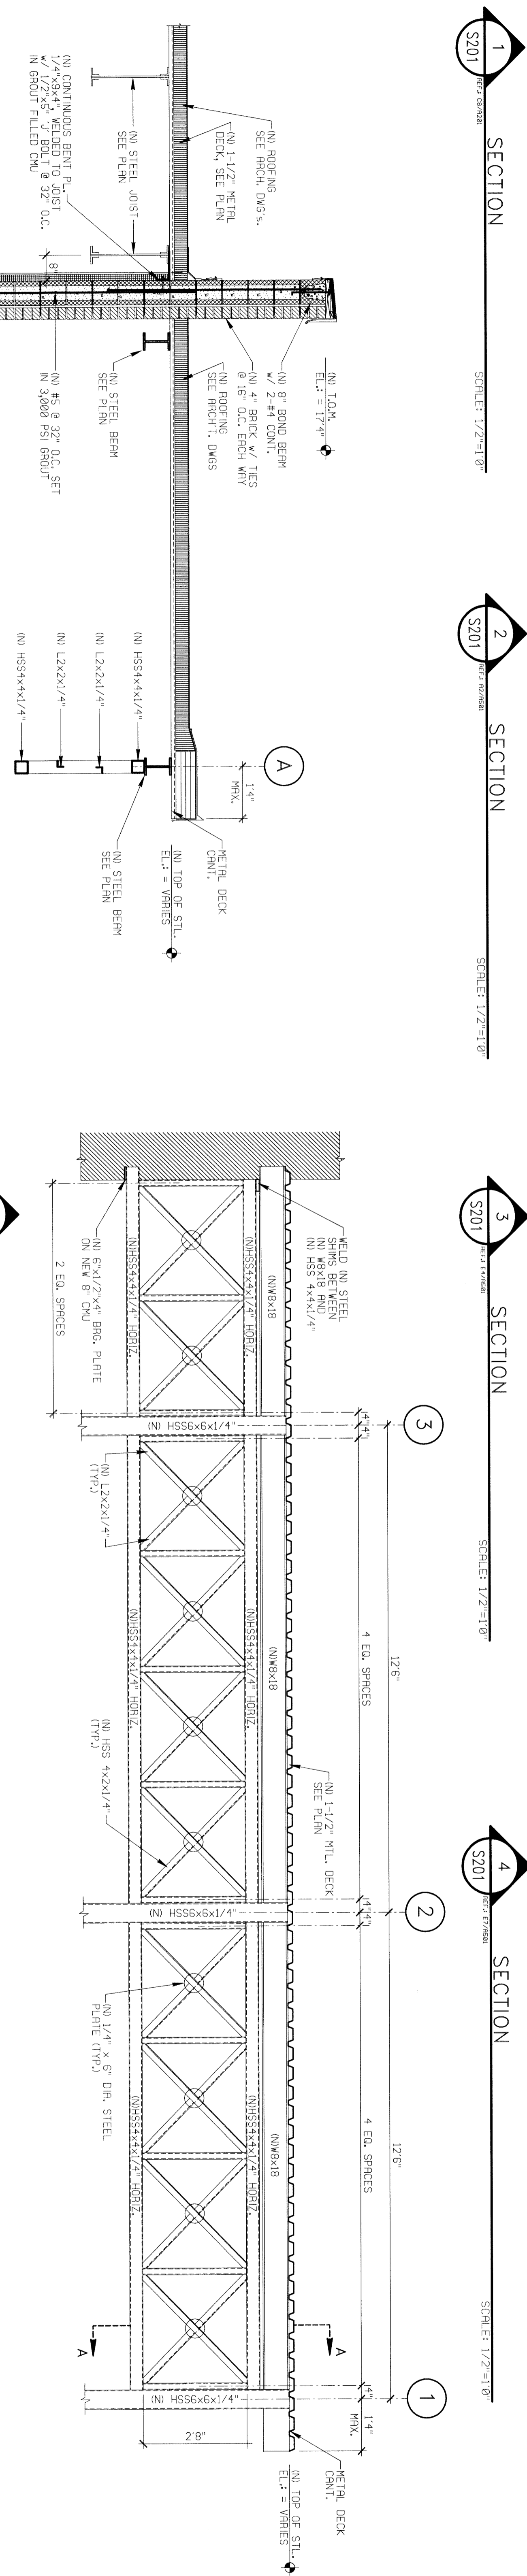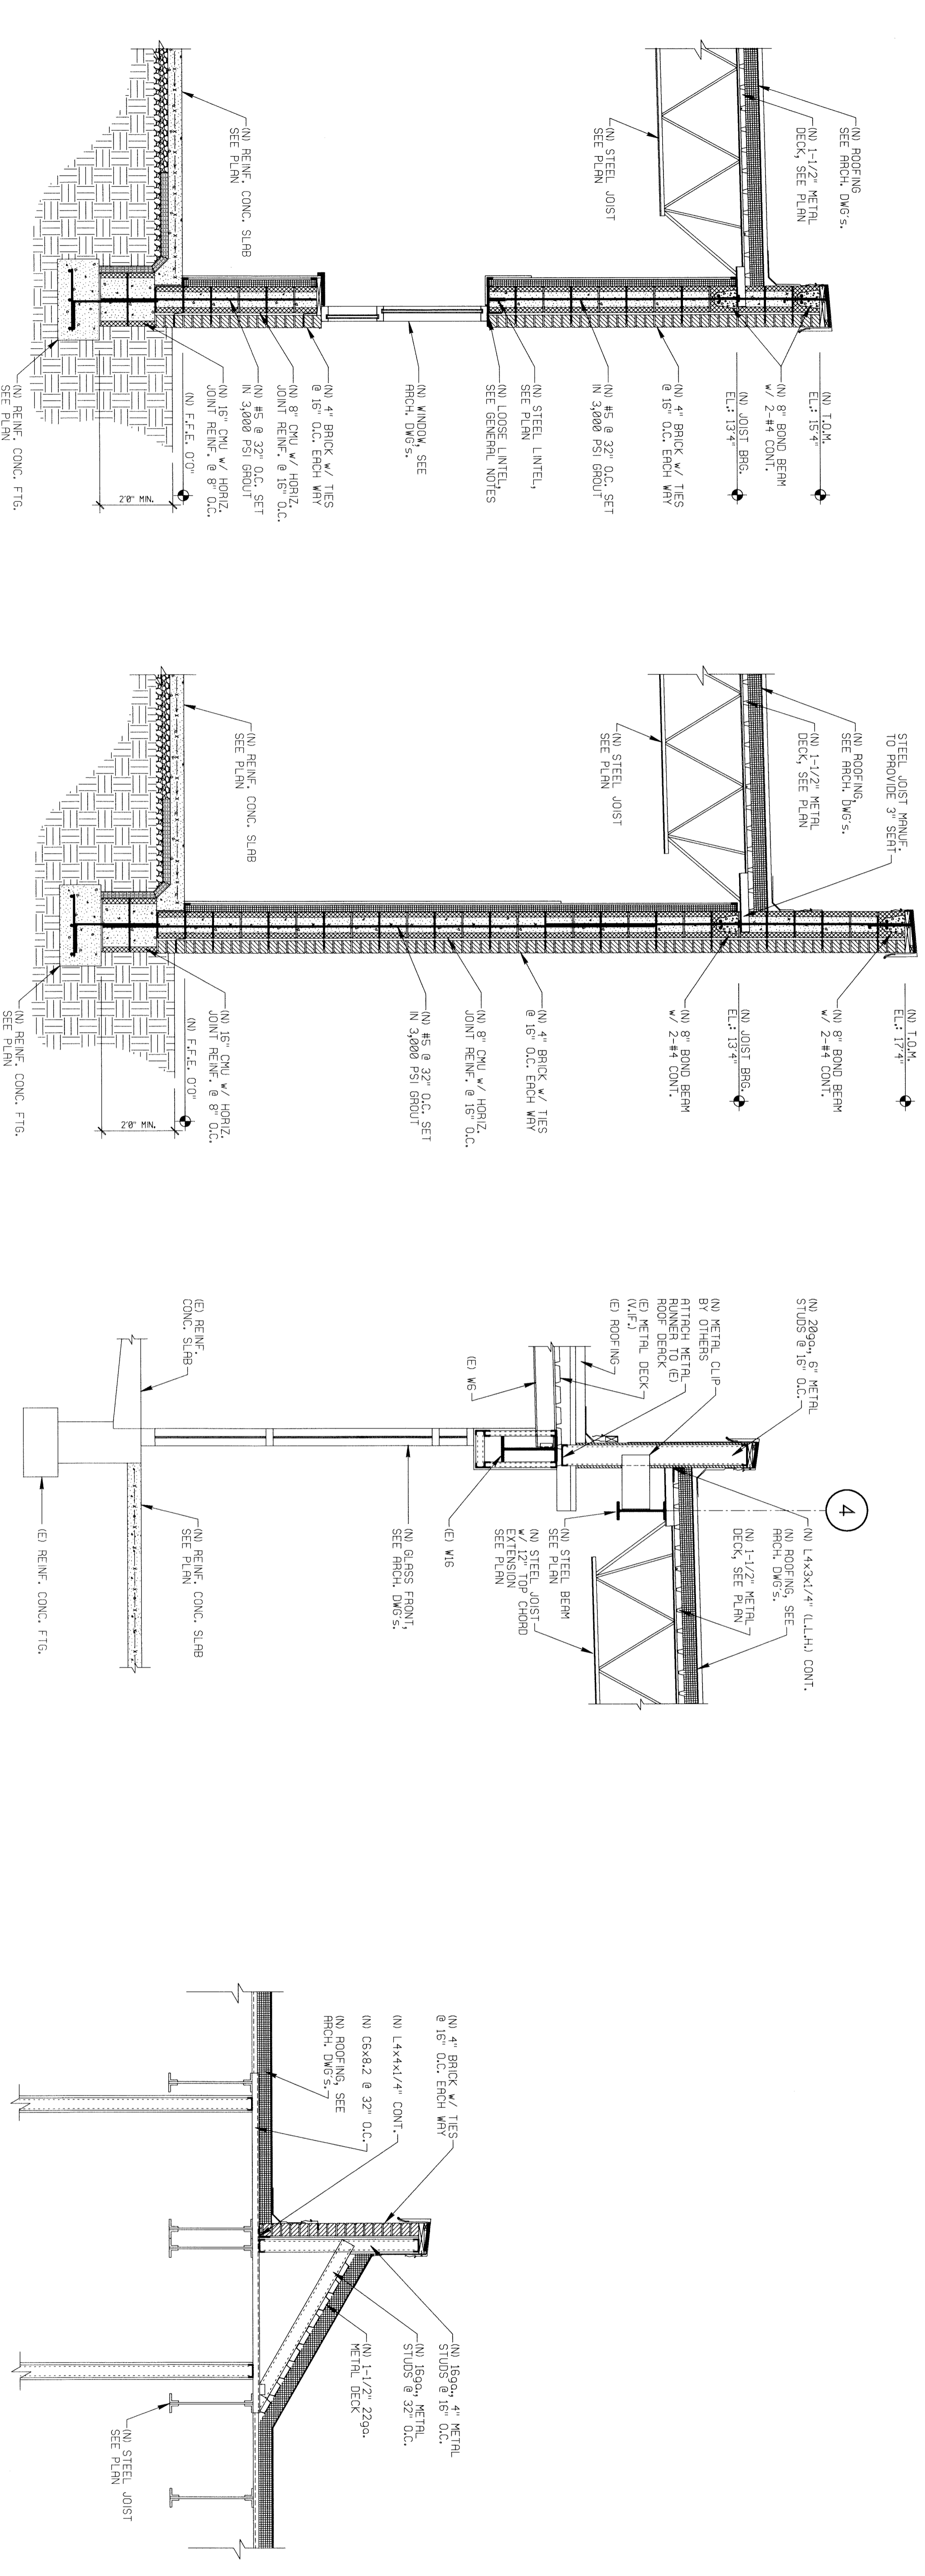

ATKINS
3000 Rockledge Road
Bowie, MD 20715
PHONE: (410) 241-1700
FAX: (410) 241-1701
PROJECT #: 20083002